

5 October 2023

Dear Sir/Madam,

Notification of Proposal to Convert Existing Parking Bay outside 11-37 Alexandria Parade, Waitara NSW 2077 to designated Electric Vehicle Parking

The Proposal

In order to assist the transition to electric vehicles in the Hornsby Council Local Government Area, JOLT will soon be deploying an additional fast, free public charger in Waitara. In consultation with Council, the road reserved 11-37 Alexandria Parade, Waitara NSW 2077 has been identified as a potential location.

Accelerating the uptake of electric vehicles is a key solution to reducing carbon emissions and combating climate change. By providing reliable and efficient EV charging infrastructure, we contribute to the transition towards a cleaner and greener transportation system. Furthermore, electric vehicle charging points have proven to boost surrounding commercial activity by providing a complementary use to surrounding businesses.

To facilitate the deployment of this public charger it is necessary for one (1) existing car parking bay to be converted to “No Parking: Electric Vehicle Excepted Only While Charging” (RMS Sign no. R5-41-5).

The proposed charging podium is ground mounted and uses high-quality 25kW DC charging technology with CCS-2 and CHAdeMO connectors, allowing for charging of all EV models available in Australia.

The charging podium unit looks different to the existing JOLT charger at Beecroft however there is no change in the charge speed or functionality of the infrastructure, including:

- Approximately 50km of zero-cost fast charging (7kWh) per person per day, with additional charging costing \$0.46 per kWh thereafter;
- 25kW DC fast charging;
- Powered by 100% green energy;
- CCS2 & CHAdeMO plug types
- Installed and maintained at zero cost to Hornsby Council or ratepayers

Site Plans

A plan of the proposed parking alterations and render of the JOLT charger is attached.

Image of Traffic Sign (RMS Sign no. R5-41-5)



JOLT Charge Pty Ltd
Level 24, 300 Barangaroo Ave
Sydney NSW 2000
Australia



Next Steps


JOLT invites your comments on the proposal by close of business 22 October 2023. The results of the consultation will be referred to the Hornsby Local Traffic Committee for consideration and recommendation to Council.

Please email all submissions to info@joltcharge.com by the close date.

Yours Sincerely

A handwritten signature in black ink, appearing to read "Scott Baynes".

Scott Baynes
Senior Development Manager
JOLT Charge Pty Ltd

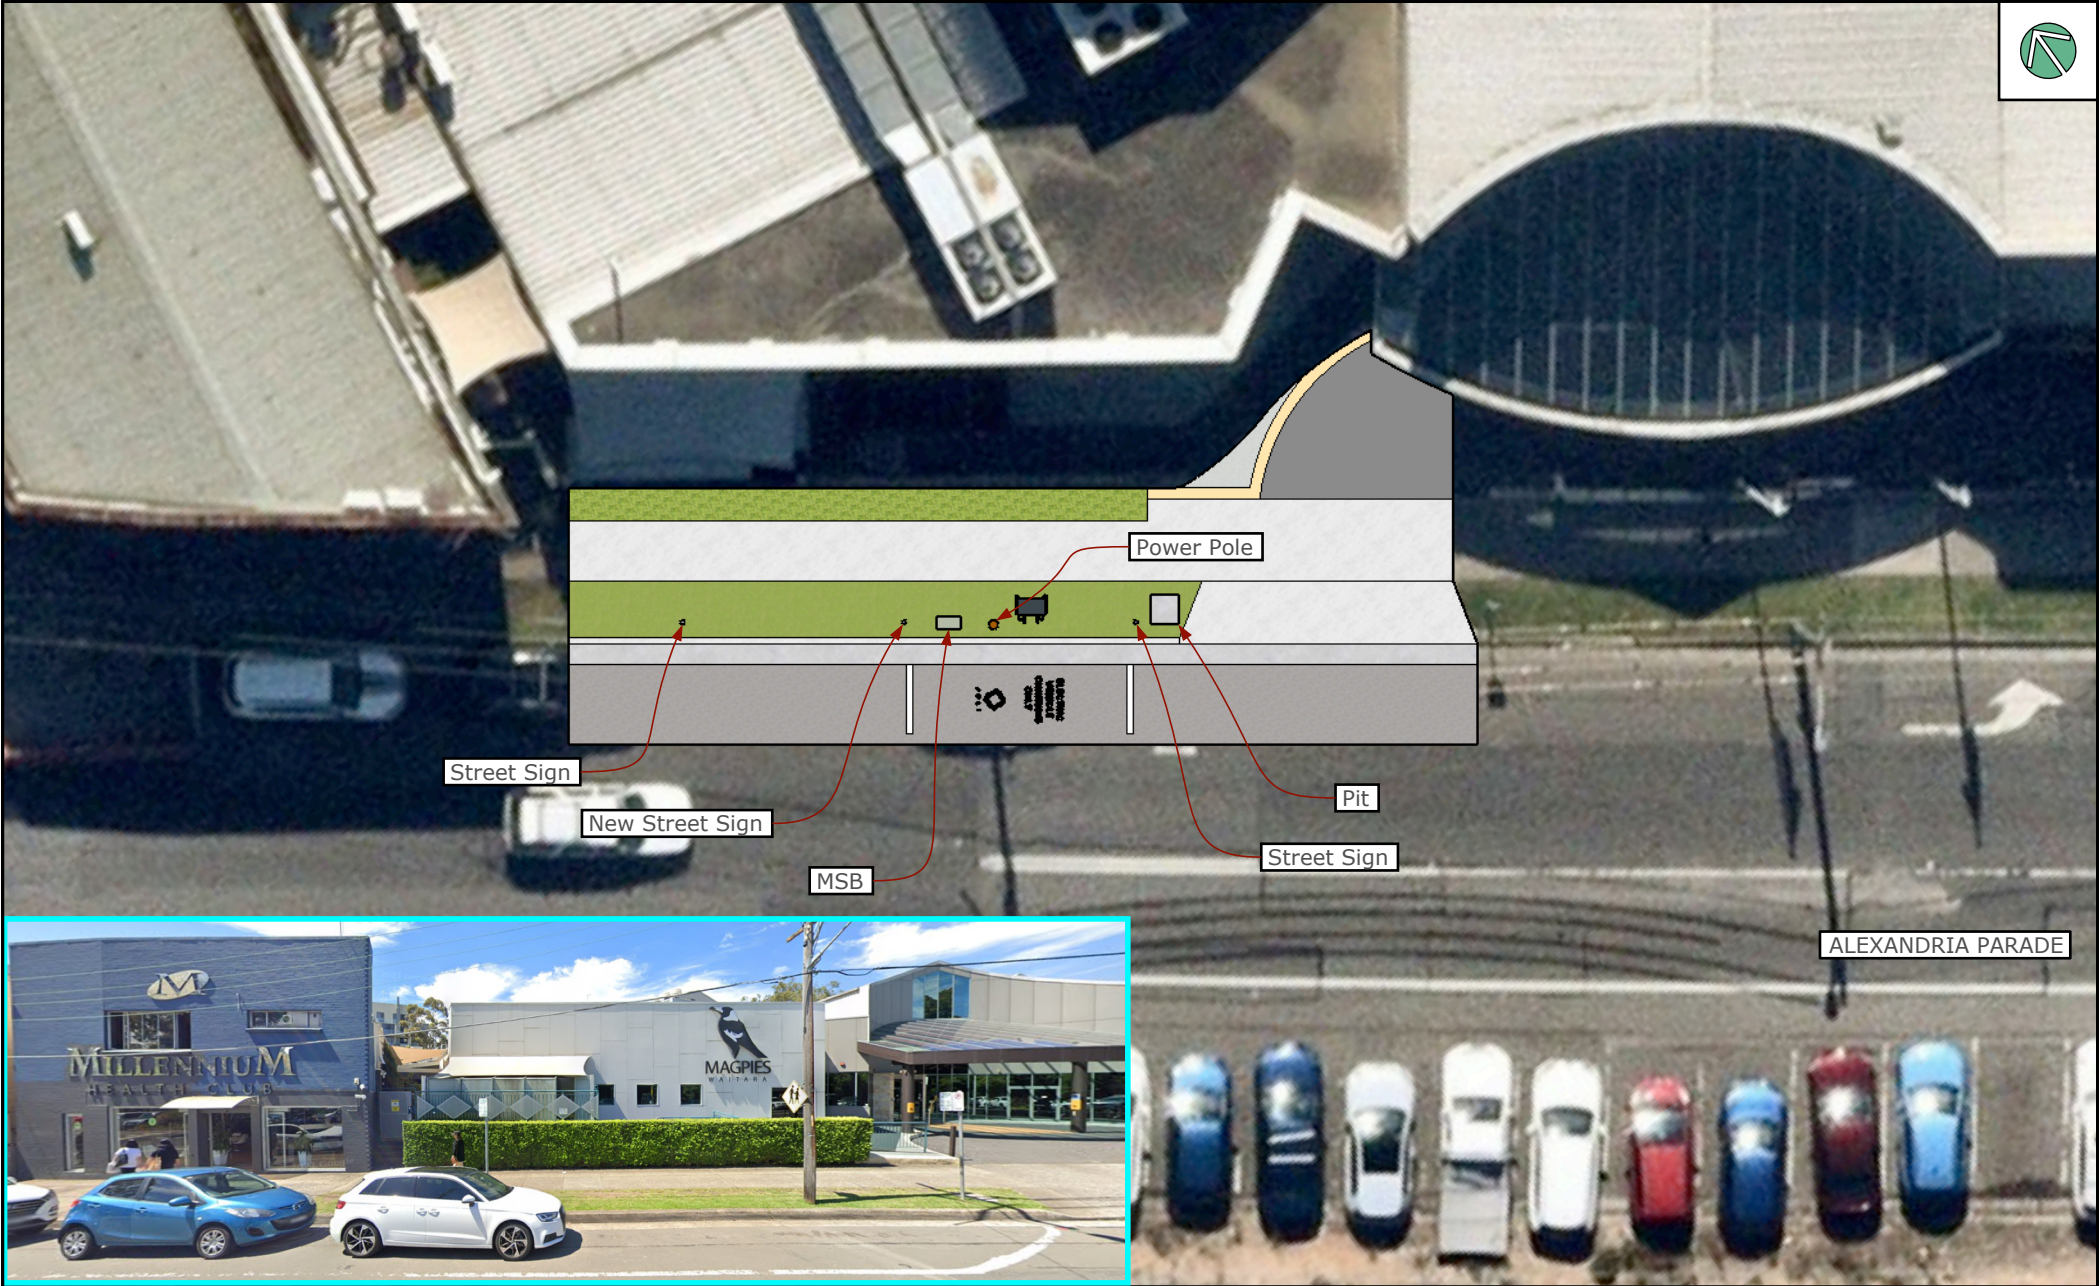


MAIN STREET:	ALEXANDRIA PARADE
CROSS STREET:	WAITARA AVENUE
OUTSIDE/OPP:	11-37 ALEXANDRIA PARADE
SUBURB:	WAITARA
KNOWN AS:	PACIFIC CARDEN PODIUM_(REV_A)




ISSUE	DESCRIPTION	DATE	DRAWN
A	DA DRAWING	11.09.23	J. STEELE

THIS DRAWING IS THE PROPERTY OF JOLT CHARGE AND SHALL NOT BE COPIED IN PART OF WHOLE WITHOUT AUTHORISATION
JOLT CHARGE PTY LTD
1 SUSSEX ST SYDNEY 2000, SYDNEY NSW 2000

HORNSBY SHIRE LGA ALEXANDRIA PARADE			
SHEET: SURROUNDING FEATURES			
DATE	SCALE	SITE NUMBER	REVISION
11.09.23	1:200	NA	A

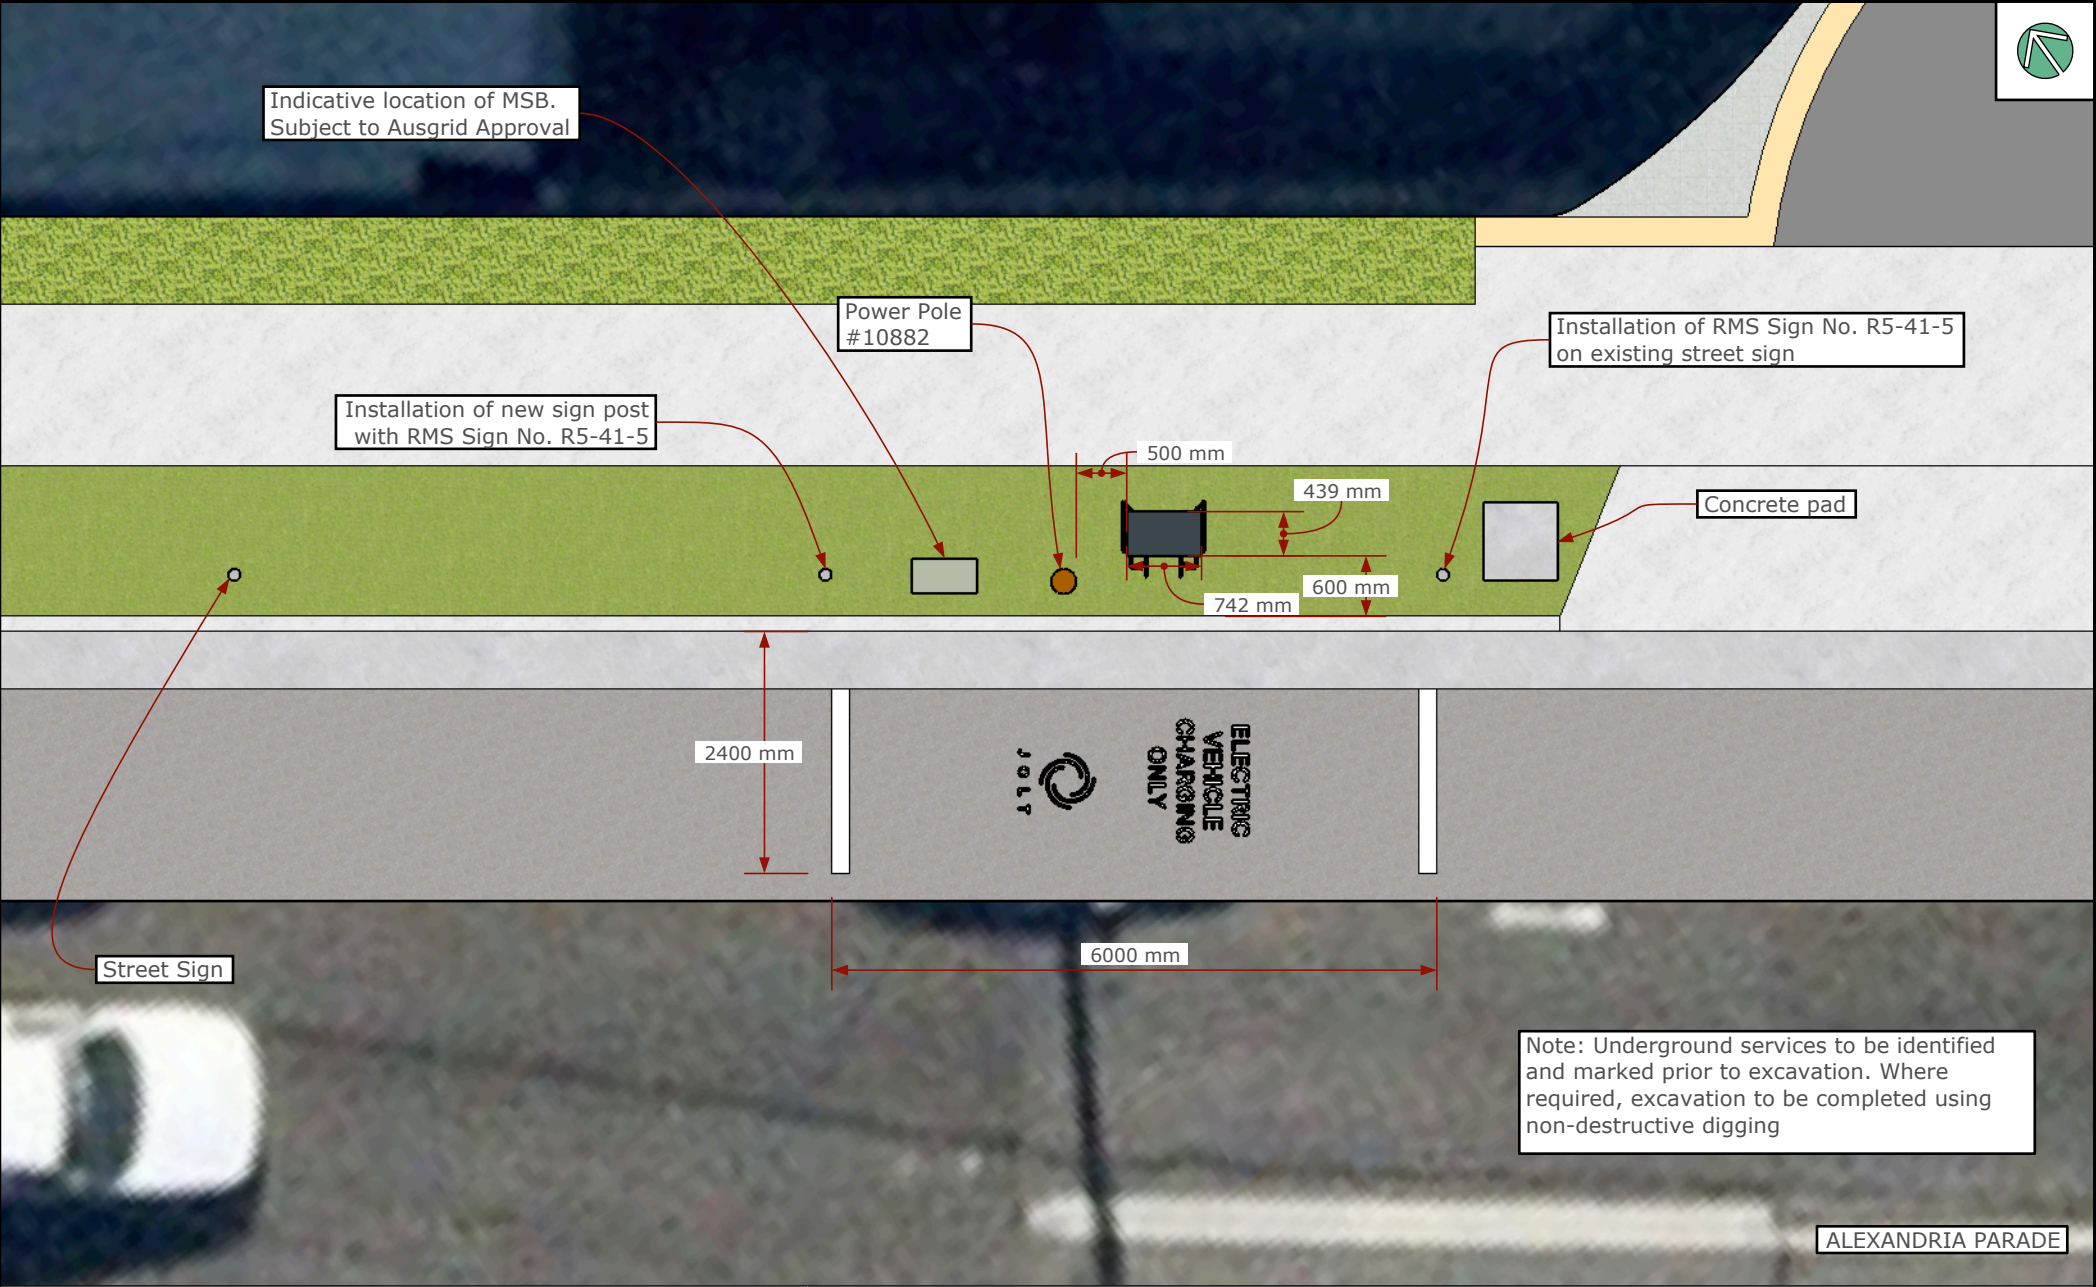


MAIN STREET:	ALEXANDRIA PARADE		ISSUE	DESCRIPTION	DATE	DRAWN	THIS DRAWING IS THE PROPERTY OF JOLT CHARGE AND SHALL NOT BE COPIED IN PART OF WHOLE WITHOUT AUTHORISATION	HORNSBY SHIRE LGA ALEXANDRIA PARADE			
CROSS STREET:	WAITARA AVENUE		A	DA DRAWING	11.09.23	J. STEELE		SHEET: DIMENSIONS			
OUTSIDE/OPP:	11-37 ALEXANDRIA PARADE							DATE	SCALE	SITE NUMBER	REVISION
SUBURB:	WAITARA							JOLT CHARGE PTY LTD			
KNOWN AS:	PACIFIC CARDEN PODIUM_(REV_A)							1 SUSSEX ST SYDNEY 2000, SYDNEY NSW 2000	11.09.23	1:75	NA

JOLT Products – EV Charger Podium (Split)



*Not to scale

© 2022 JOLT CHARGE • CONFIDENTIAL

MAIN STREET:	ALEXANDRIA PARADE		ISSUE	DESCRIPTION	DATE	DRAWN	THIS DRAWING IS THE PROPERTY OF JOLT CHARGE AND SHALL NOT BE COPIED IN PART OF WHOLE WITHOUT AUTHORISATION	HORNSBY SHIRE LGA ALEXANDRIA PARADE			
CROSS STREET:	WAITARA AVENUE		A	DA DRAWING	11.09.23	J. STEELE		SHEET: JOLT EV CHARGER PODIUM (SPLIT) SPECIFICATIONS			
OUTSIDE/OPP:	11-37 ALEXANDRIA PARADE							DATE	SCALE	SITE NUMBER	REVISION
SUBURB:	WAITARA							11.09.23	NA	NA	A
KNOWN AS:	PACIFIC CARDEN PODIUM_(REV_A)							JOLT CHARGE PTY LTD			
1 SUSSEX ST SYDNEY 2000, SYDNEY NSW 2000											