


**PRELIMINARY**  
NOT FOR CONSTRUCTION  
ISSUED FOR INFORMATION ONLY




**SCHOOL ROAD**  
ARTIST'S IMPRESSION OF PROPOSED CROSSING

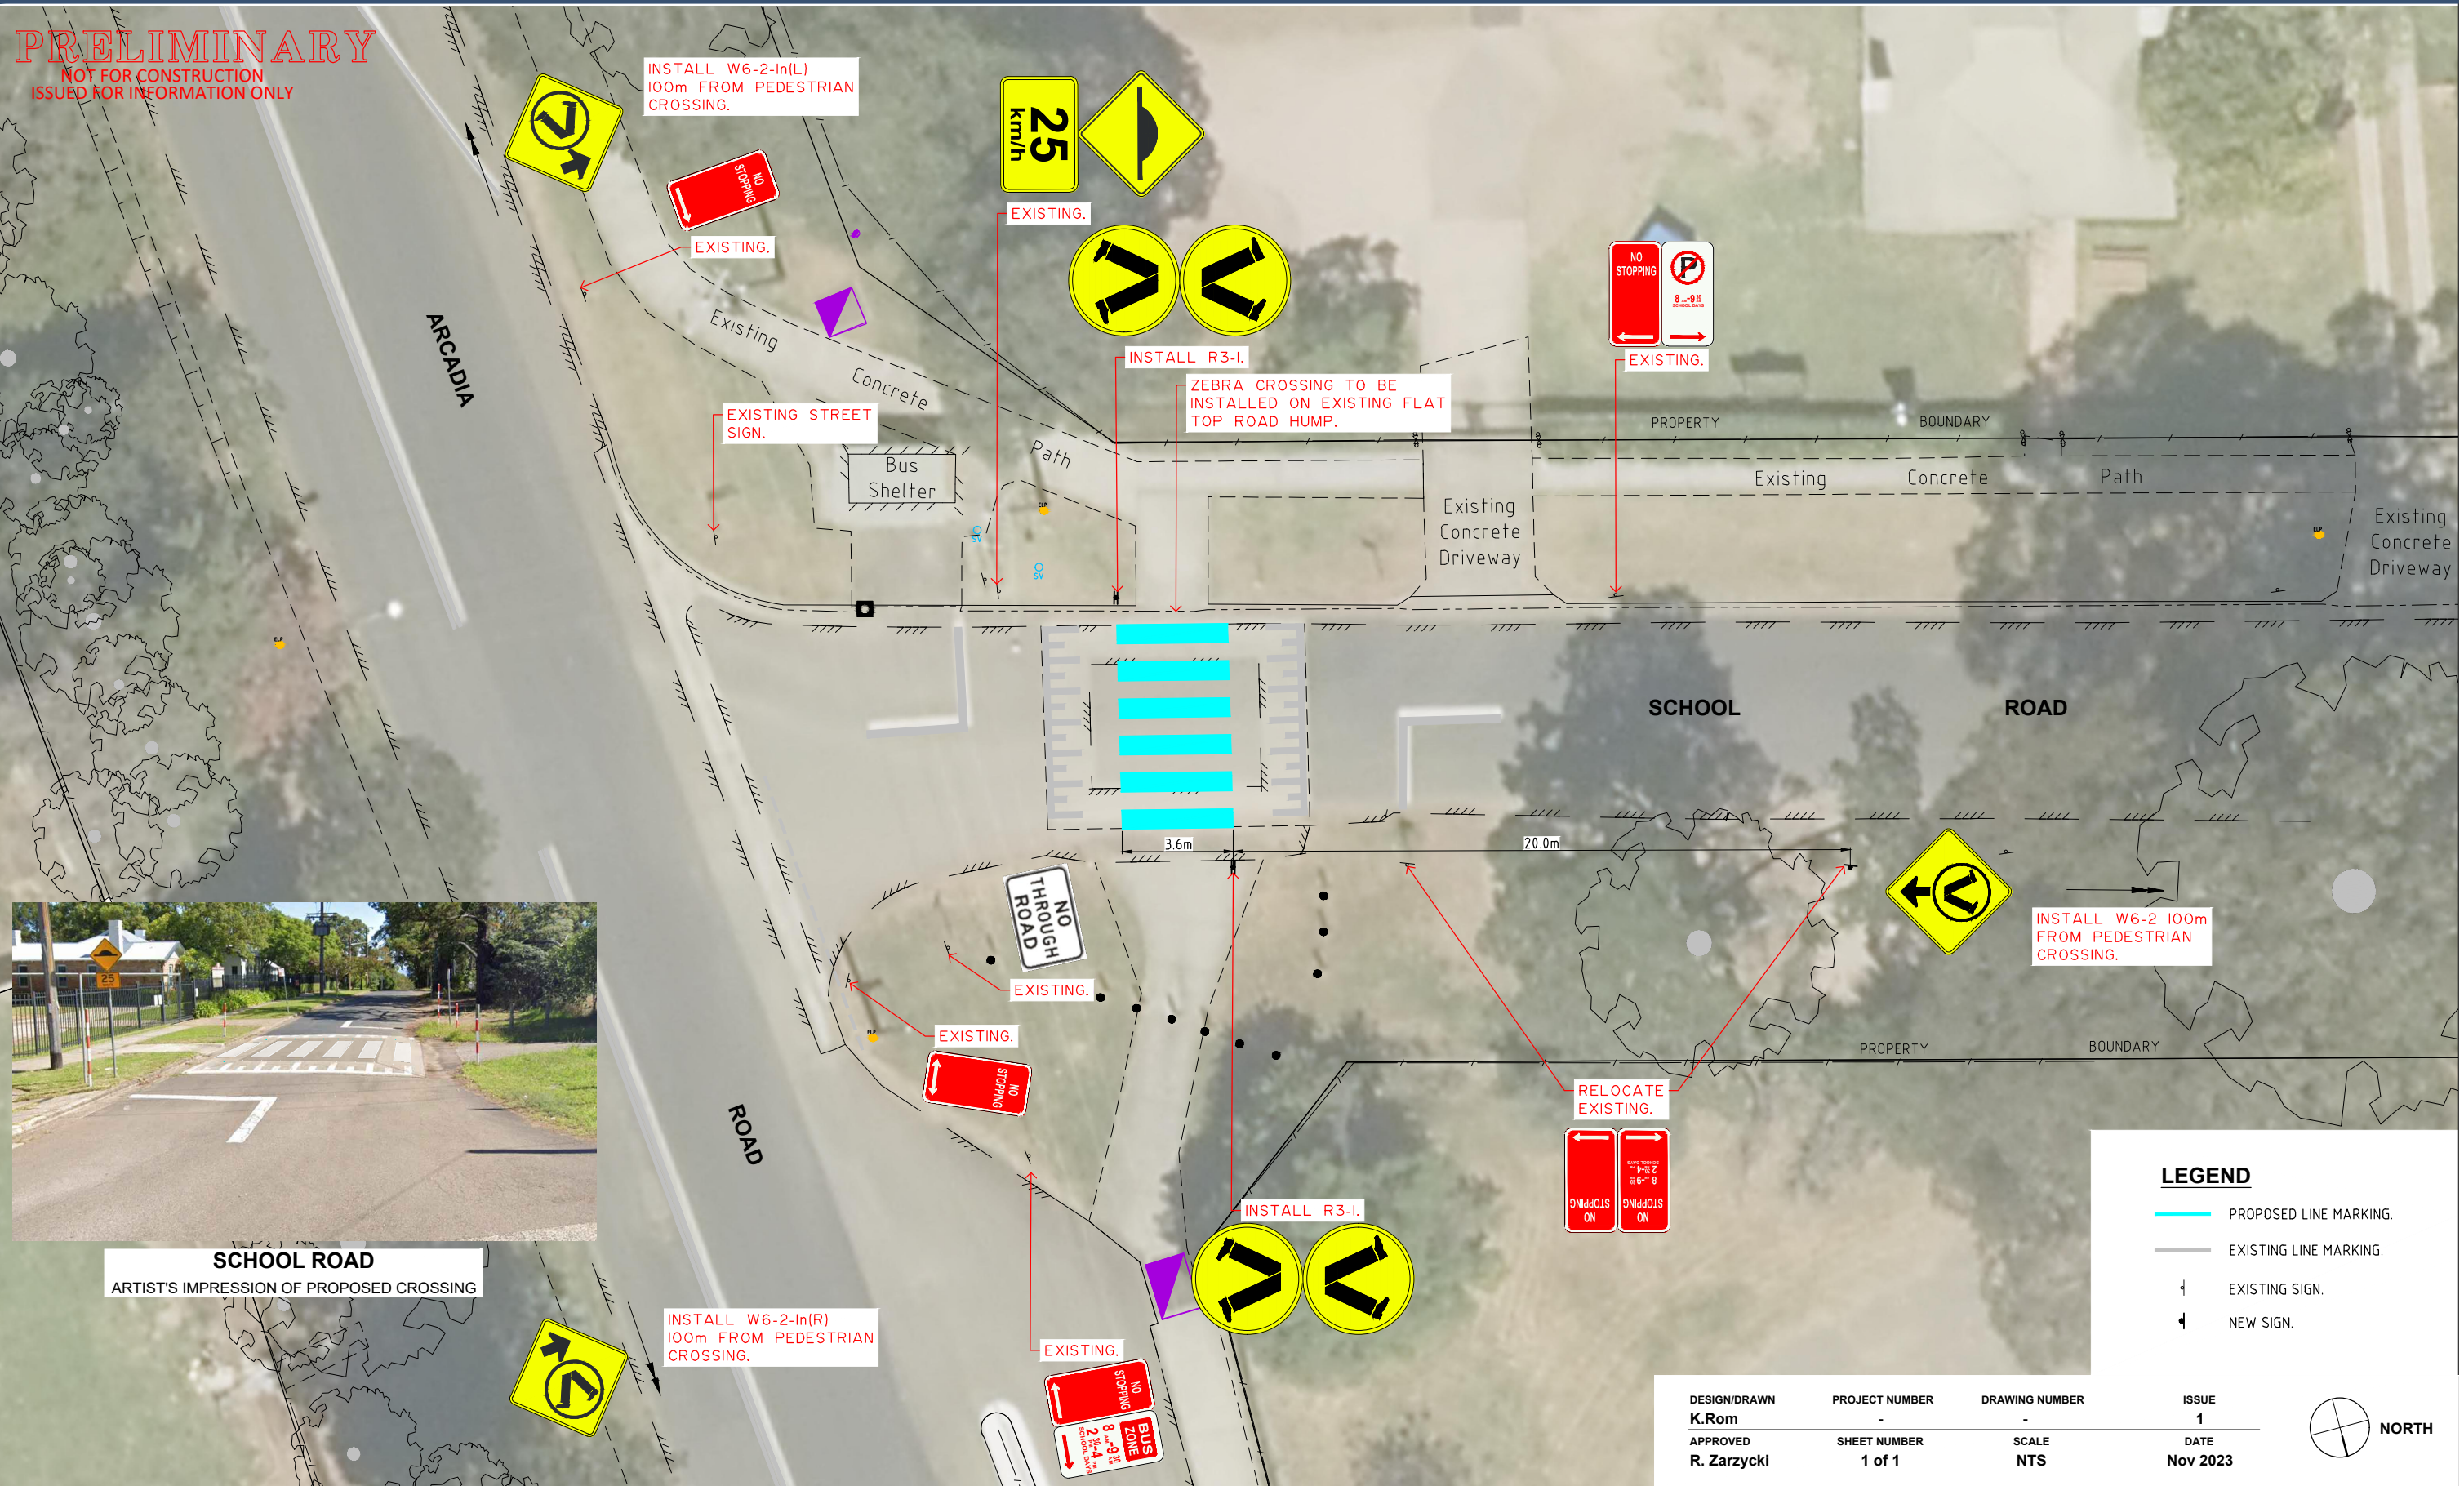

DESIGN/DRAWN	PROJECT NUMBER	DRAWING NUMBER	ISSUE
K.Rom	-	-	1
APPROVED	SHEET NUMBER	SCALE	DATE
R. Zarzycki	1 of 1	NTS	Nov 2023

**Design and Construction Branch**  
Hornsby Shire Council  
296 Peats Ferry Road, Hornsby  
PO Box 37, Hornsby NSW 1630  
  
Telephone 9847 6666  
8.30am-5pm Monday to Friday  
[hornsby.nsw.gov.au](http://hornsby.nsw.gov.au)

**SCHOOL ROAD, GALSTON**  
**PROPOSED PEDESTRIAN CROSSING**  
  
CONCEPT PLAN - NOV 2023

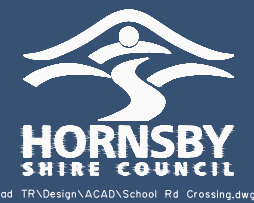

H:\School Road TR\Design\ACAD\School Rd Crossing.dwg