


**PLAN**

SCALE 1:250

**TREE PLANTING:**

ANY CONCERNS REGARDING TREE PLANTING OR REMOVAL PLEASE CONTACT COUNCIL'S TREE MANAGEMENT TEAM ON 9847 6991

- LEGEND**
- EXISTING EDGE OF BITUMEN.
  - EXISTING FENCE.
  - EXISTING DRIVEWAY EDGE.
  - EXISTING TOP/BOTTOM OF BANK
  - EXIST. 375mm RCP
  - EXISTING POWER POLE.
  - EXISTING SIGN.
  - EXISTING TREE.
  - EXISTING TREE TO BE REMOVED.
  - PROPOSED TREE
  - PROPOSED KERB & GUTTER.
  - PROPOSED STORMWATER PIPE.
  - PROPOSED STORMWATER INLET PIT.
  - EXTENT OF NEW PAVEMENT CONSTRUCTION.
  - EXTENT OF DRIVEWAY RECONSTRUCTION.
  - EXTENT OF FOOTPATH CONSTRUCTION.
  - EXTENT OF RETAINING WALL CONSTRUCTION.

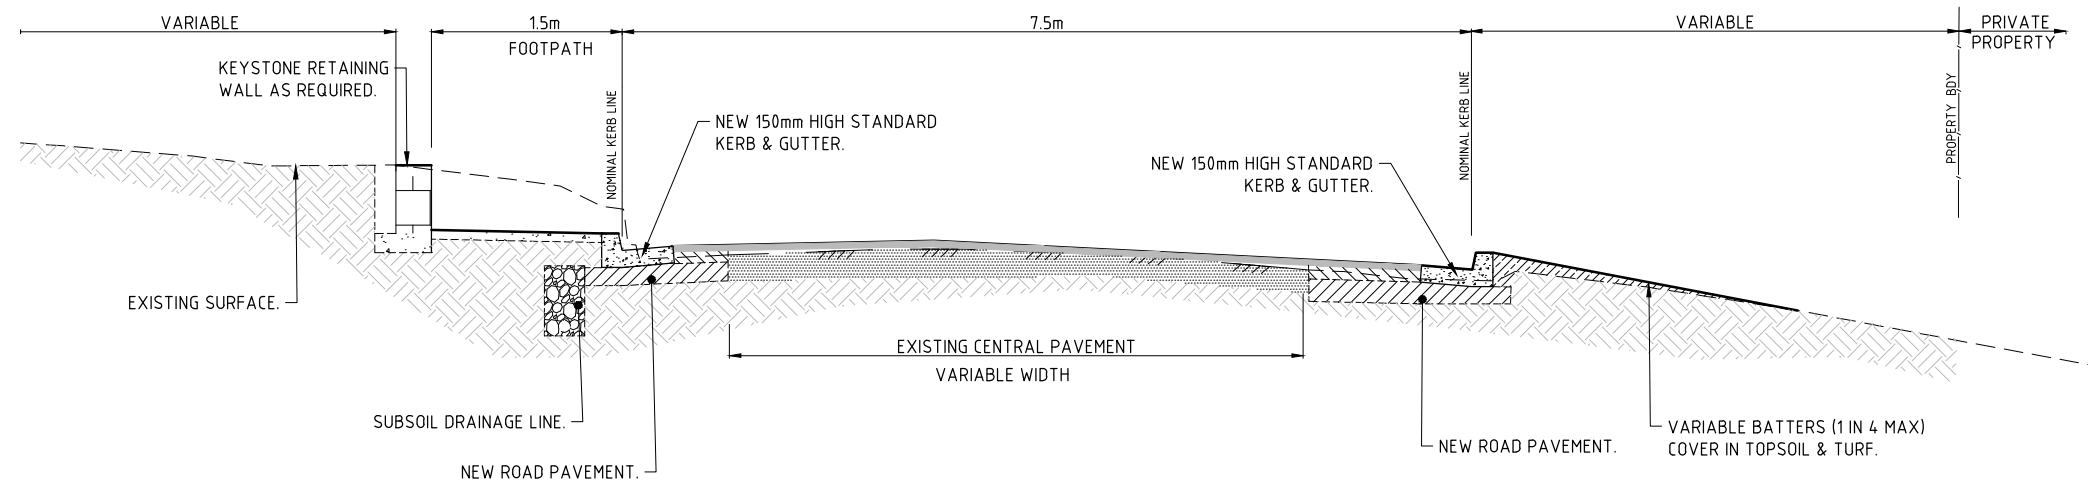

**TYPICAL SECTION**

NOT TO SCALE

**Design and Construction Branch**

Hornsby Shire Council  
296 Peats Ferry Road, Hornsby  
PO Box 37, Hornsby NSW 1630

Telephone 9847 6666  
8.30am-5pm Monday to Friday

[hornsby.nsw.gov.au](http://hornsby.nsw.gov.au)

**BURNS ROAD NORTH, BEECROFT  
ROAD RECONSTRUCTION - HANNA STREET TO COPELAND ROAD**

DESIGN PLAN (REV B - AUGUST 2022)

