




DESIGN/DRAWN A Yang	PROJECT NUMBER N/A	DRAWING NUMBER LTC TBD/2022	ISSUE 1
APPROVED R Zarzycki	SHEET NUMBER 1 of 1	SCALE NTS	DATE 09-08-2022

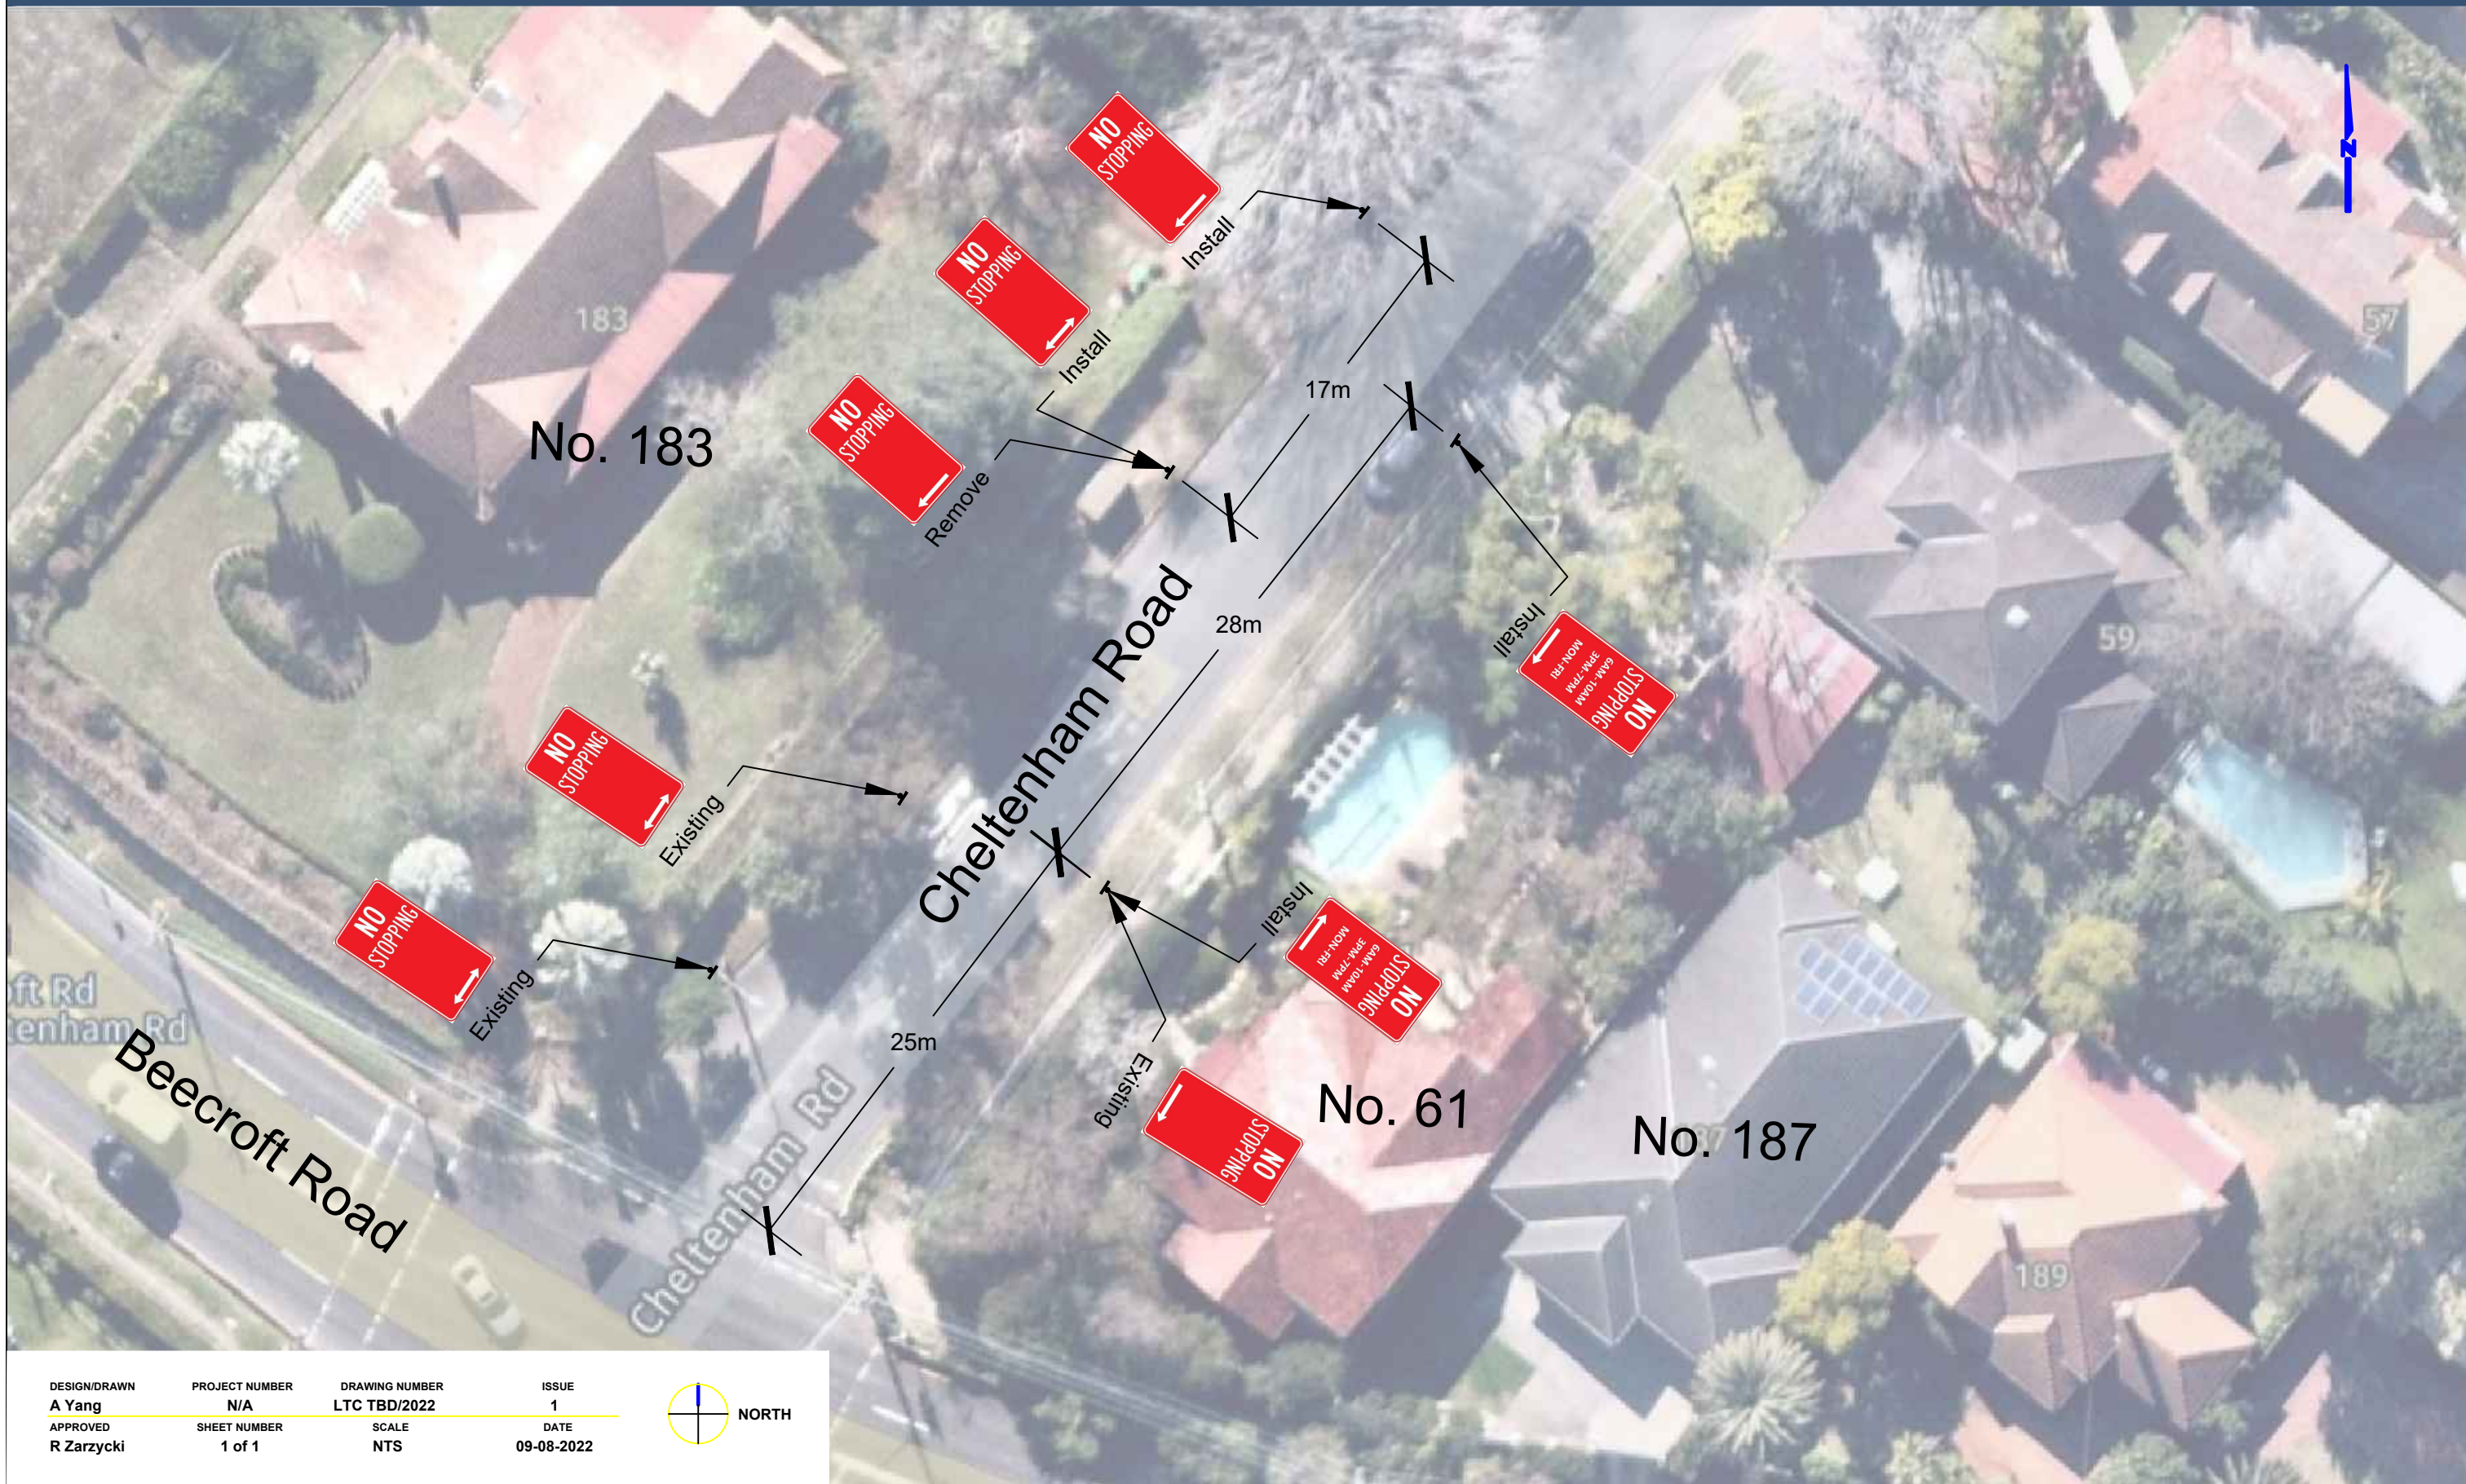