


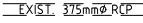

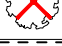
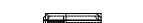




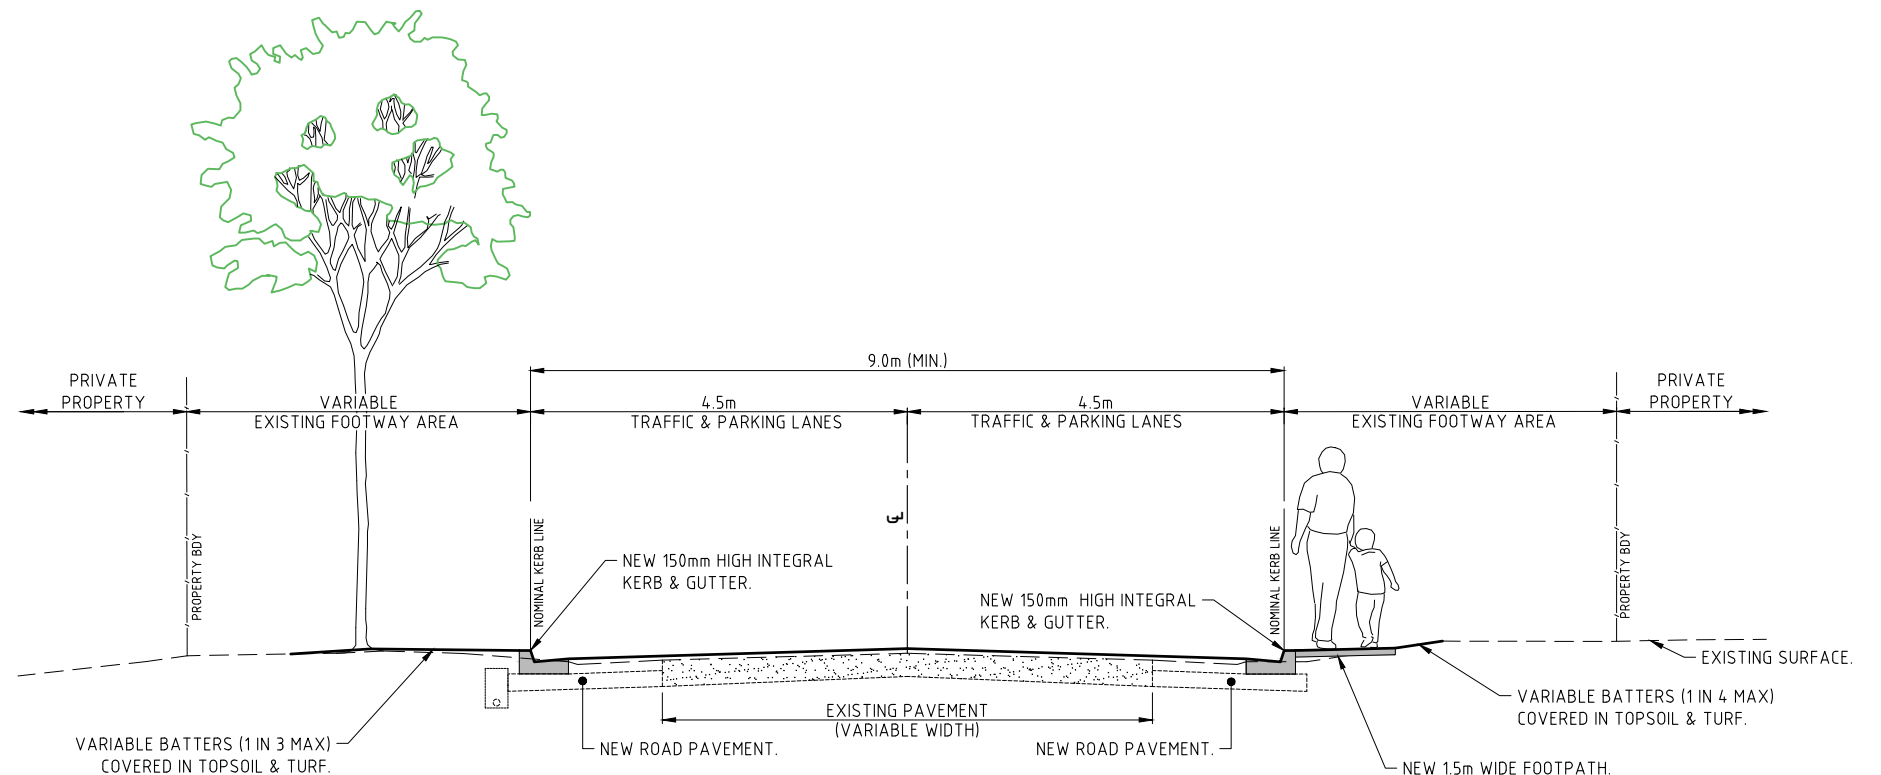


**PLAN**

**LEGEND**

-  EXISTING KERB & GUTTER.
-  EXISTING FENCE.
-  EXISTING CONCRETE PATH EDGE.
-  EXISTING STORMWATER PIPE.
-  EXISTING TREE.
-  EXISTING TREE TO BE REMOVED.
-  PROPOSED KERB & GUTTER.
-  PROPOSED STORMWATER INLET PIT.
-  EXTENT OF NEW PAVEMENT CONSTRUCTION (REFER TO TYPICAL SECTION ON SHEET No.2 FOR DETAILS).
-  EXTENT OF DRIVEWAY RECONSTRUCTION REINSTATED WITH EXISTING OR MATCHING MATERIALS UNLESS NOTED OTHERWISE.
-  EXTENT OF NEW FOOTPATH CONSTRUCTION. ALL PATHS PLAIN CONCRETE COLOUR.

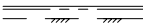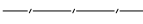

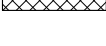**TYPICAL CROSS SECTION**  
NOT TO SCALE

**PRELIMINARY**  
NOT FOR CONSTRUCTION  
ISSUED FOR INFORMATION ONLY

**Design and Construction Branch**

Hornsby Shire Council  
296 Peats Ferry Road, Hornsby  
PO Box 37, Hornsby NSW 1630


Telephone 9847 6666  
8.30am-5pm Monday to Friday

[hornsby.nsw.gov.au](http://hornsby.nsw.gov.au)

**BUSHLANDS AVENUE, HORNSBY HEIGHTS**  
**PROPOSED ROAD RECONSTRUCTION**  
CONSULTATION PLAN (REVISION A - SEPT. 2022)  
SHEET 1 OF 3





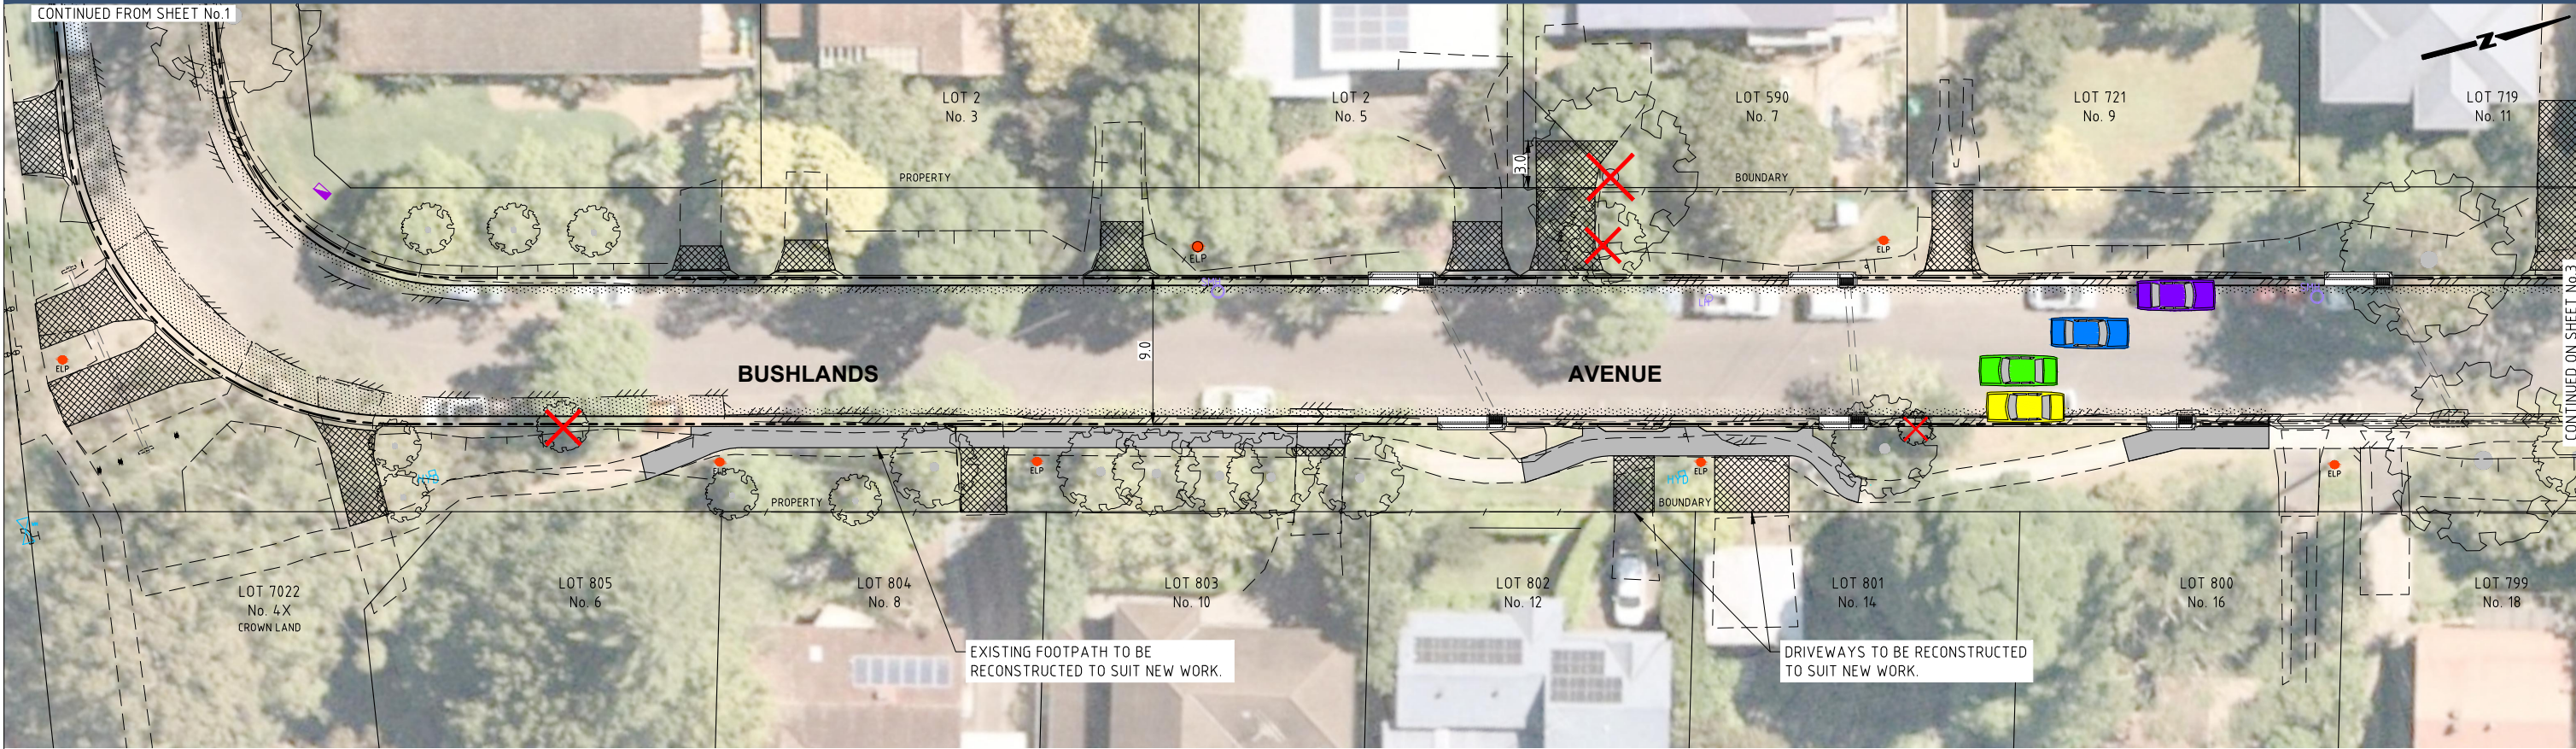

**PLAN**




**BUSHLANDS AVENUE**  
LOOKING EAST FROM OPPOSITE No.1B




**BUSHLANDS AVENUE**  
LOOKING EAST FROM OPPOSITE No.1B

**PRELIMINARY**  
NOT FOR CONSTRUCTION  
ISSUED FOR INFORMATION ONLY




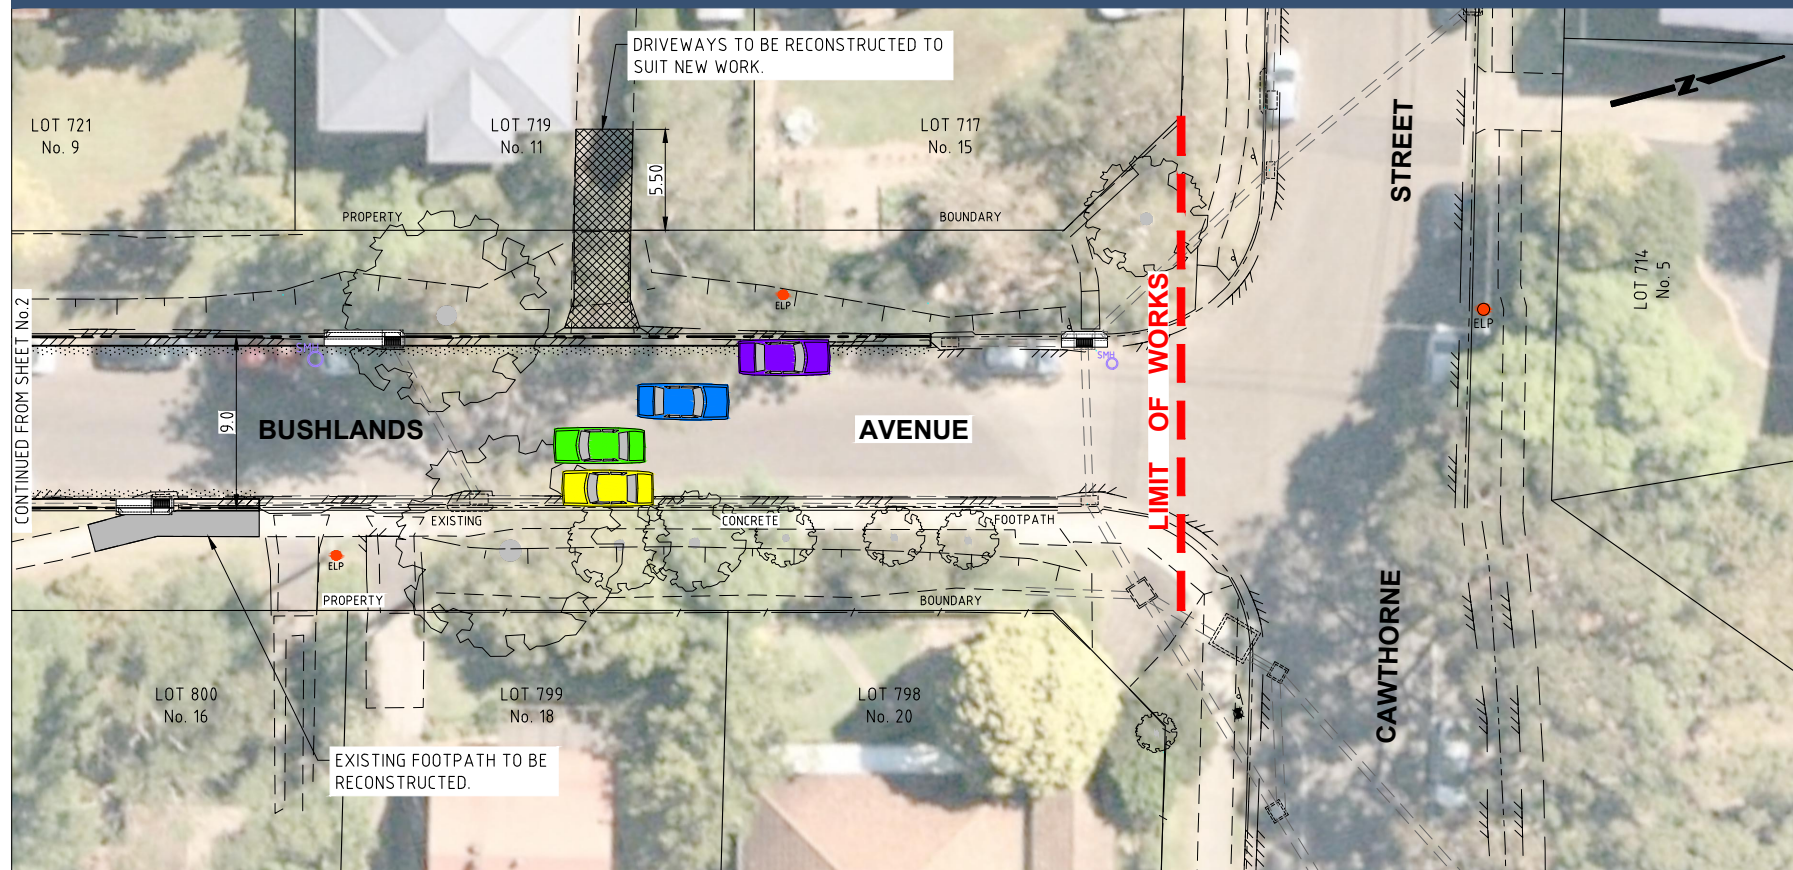

**PLAN**

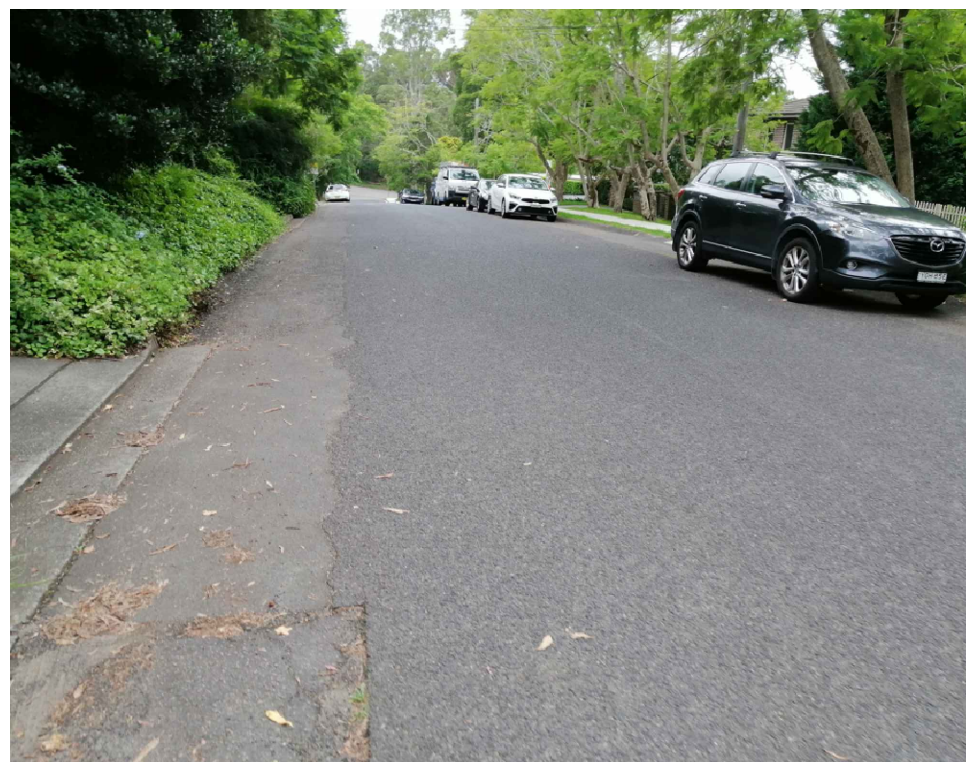

**BUSHLANDS AVENUE**  
LOOKING NORTH FROM OPPOSITE No. 3

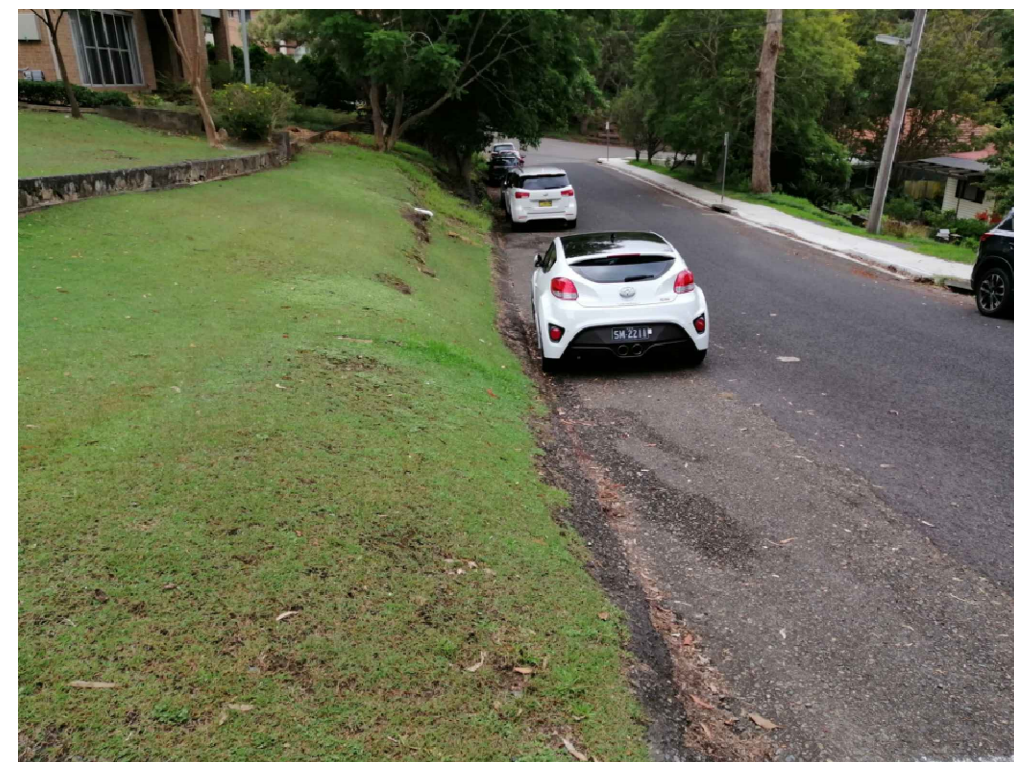

**BUSHLANDS AVENUE**  
LOOKING EAST FROM OPPOSITE No. 9

**PRELIMINARY**  
NOT FOR CONSTRUCTION  
ISSUED FOR INFORMATION ONLY