


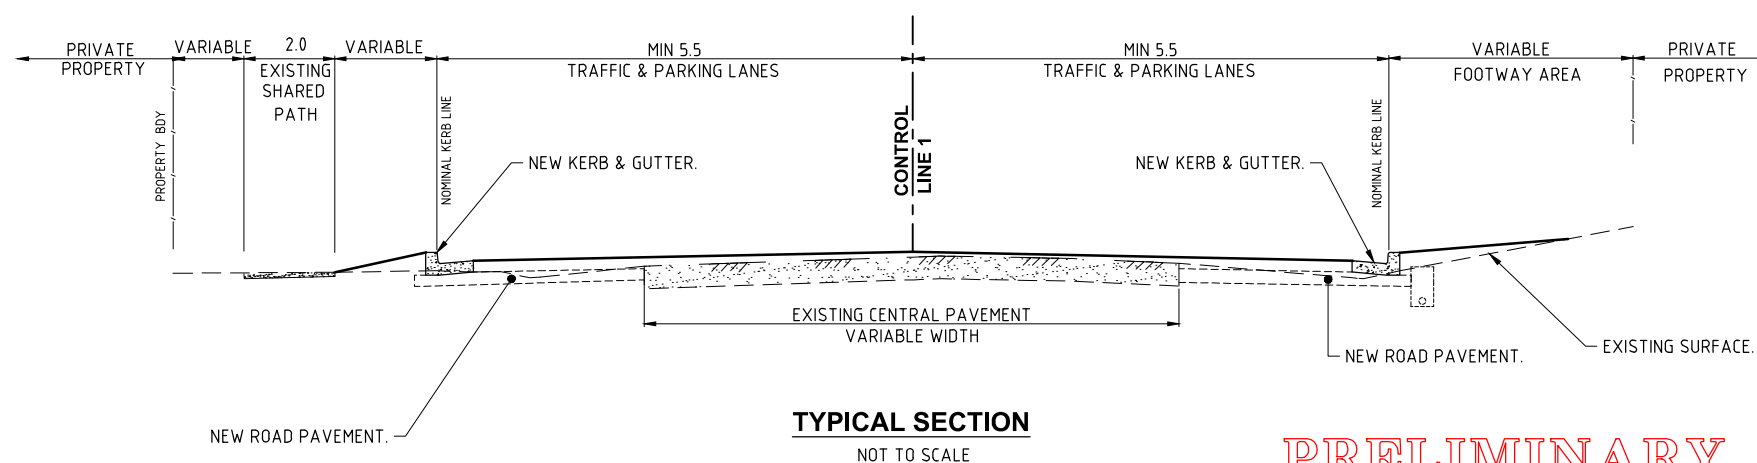



PRELIMINARY
NOT FOR CONSTRUCTION
ISSUED FOR INFORMATION ONLY

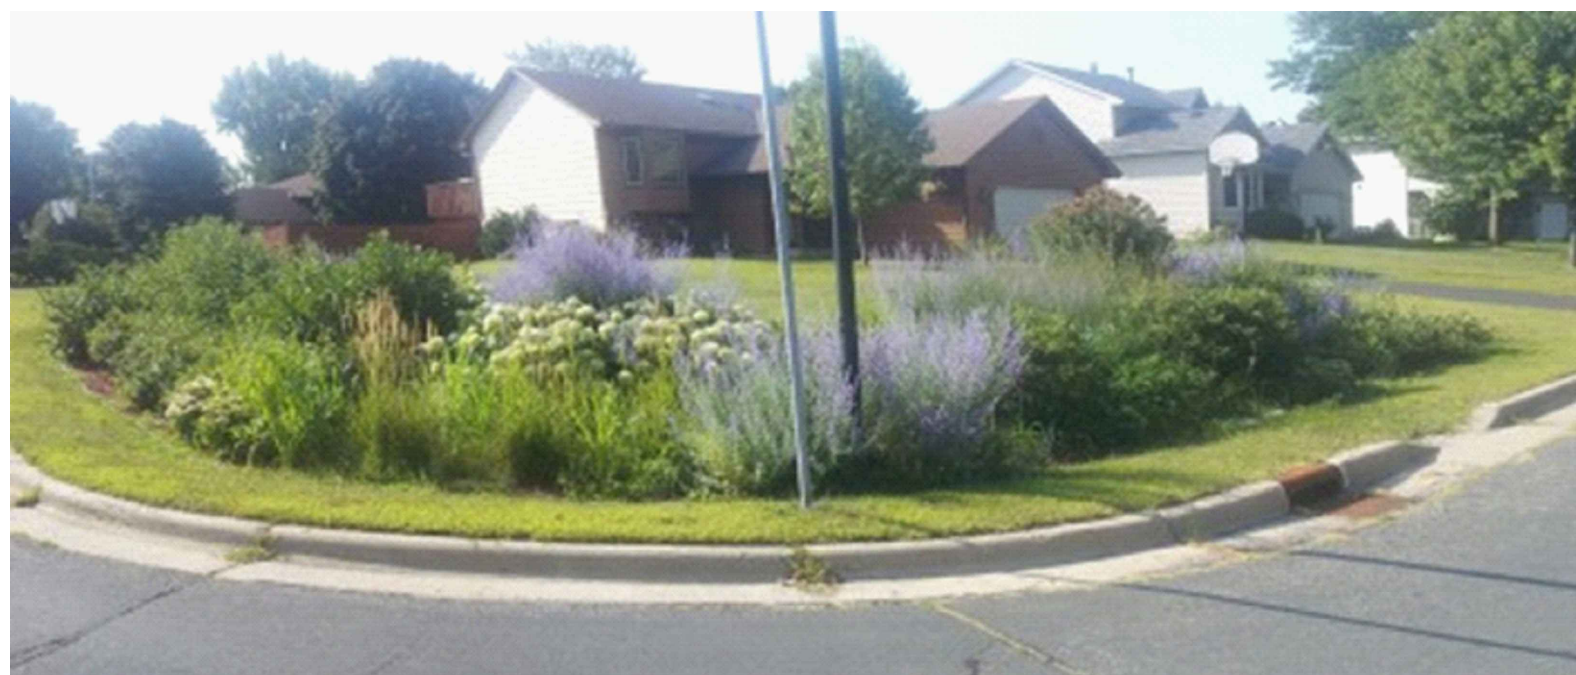


PHOTO OF TYPICAL RAIN GARDEN



LOOKING NORTH FROM MARTIN ROAD INTERSECTION

Design and Construction Branch

Hornsby Shire Council
296 Peats Ferry Road, Hornsby
PO Box 37, Hornsby NSW 1630

Telephone 9847 6666
8.30am-5pm Monday to Friday

hornsby.nsw.gov.au

**ARCADIA ROAD GALSTON
ROAD RECONSTRUCTION**
MARTIN ROAD TO SCHOOL ROAD
SHEET 2 OF 2