


**PRELIMINARY**  
NOT FOR CONSTRUCTION  
ISSUED FOR INFORMATION ONLY

DESIGN/DRAWN	PROJECT NUMBER	DRAWING NUMBER	ISSUE
A Yang	N/A	1	1
APPROVED	SHEET NUMBER	SCALE	DATE
R Zarzycki	1 of 2	NTS	23-01-2023





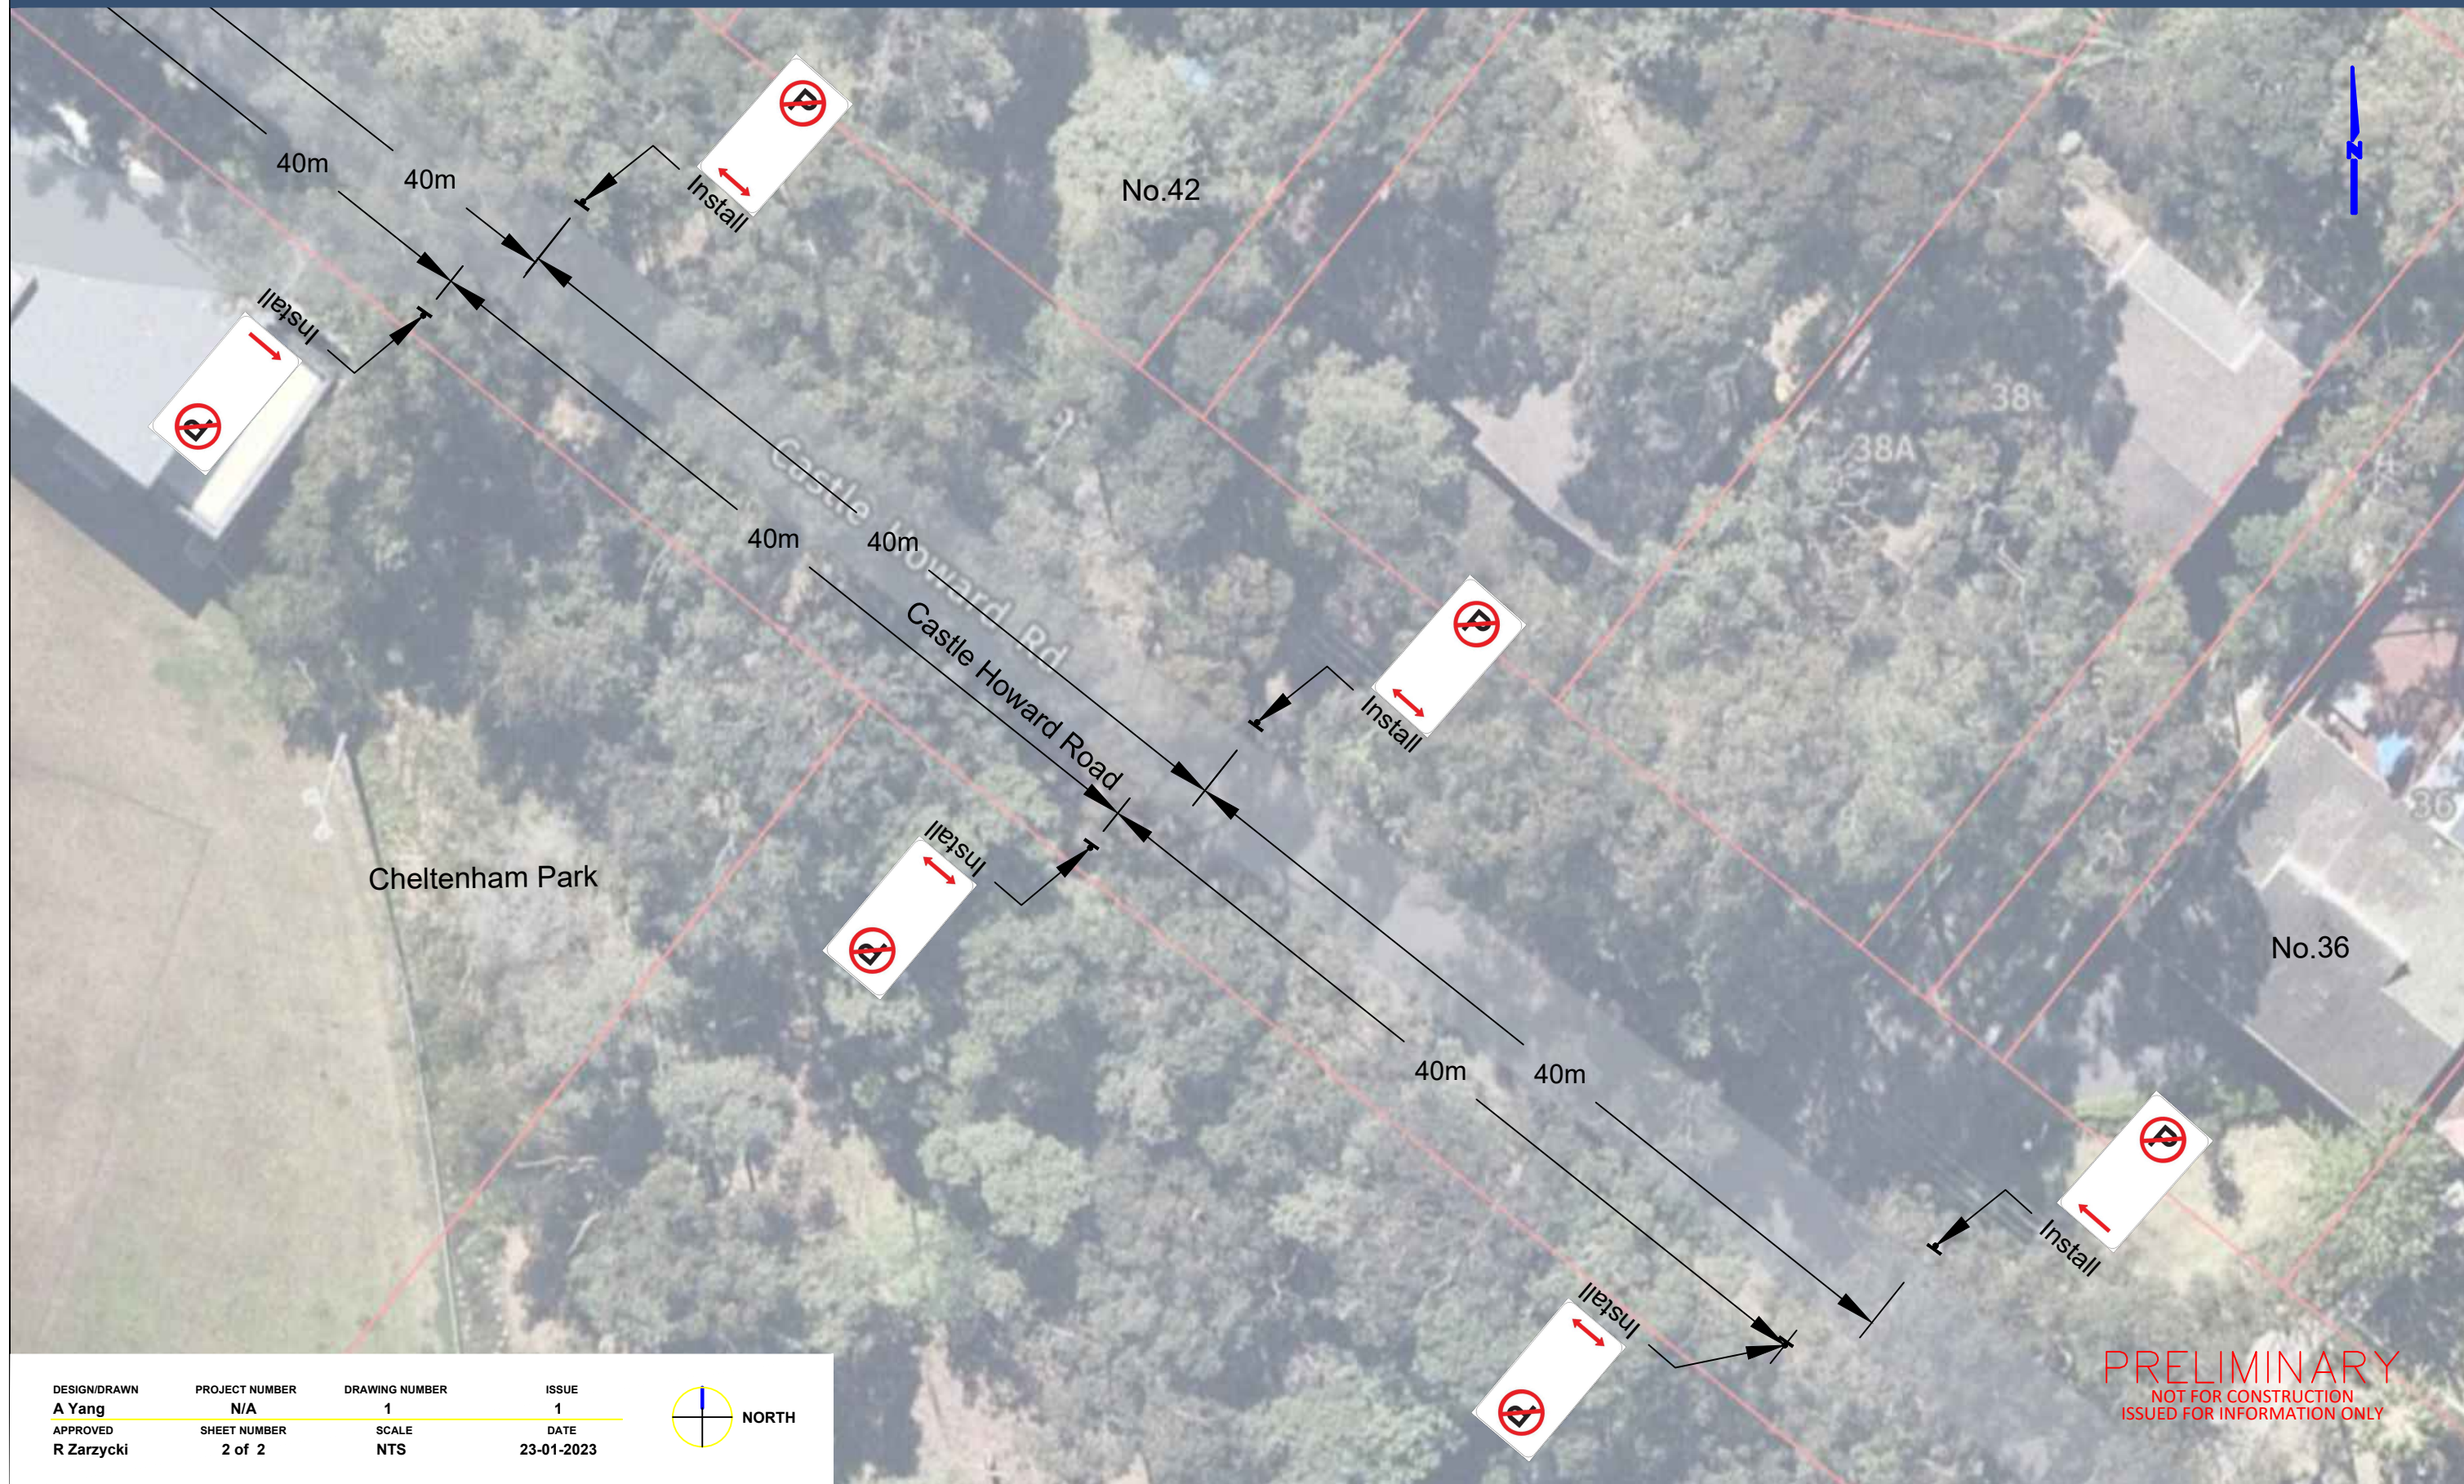

DESIGN/DRAWN	PROJECT NUMBER	DRAWING NUMBER	ISSUE
A Yang	N/A	1	1
APPROVED	SHEET NUMBER	SCALE	DATE
R Zarzycki	2 of 2	NTS	23-01-2023



**PRELIMINARY**  
NOT FOR CONSTRUCTION  
ISSUED FOR INFORMATION ONLY