





DESIGN/DRAWN	PROJECT NUMBER	DRAWING NUMBER	ISSUE
A Yang	N/A	LTC TBD/2023	1
APPROVED	SHEET NUMBER	SCALE	DATE
R Zarzycki	1 of 1	NTS	05-01-2023

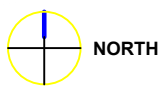



Twickenham Close

Harris Road

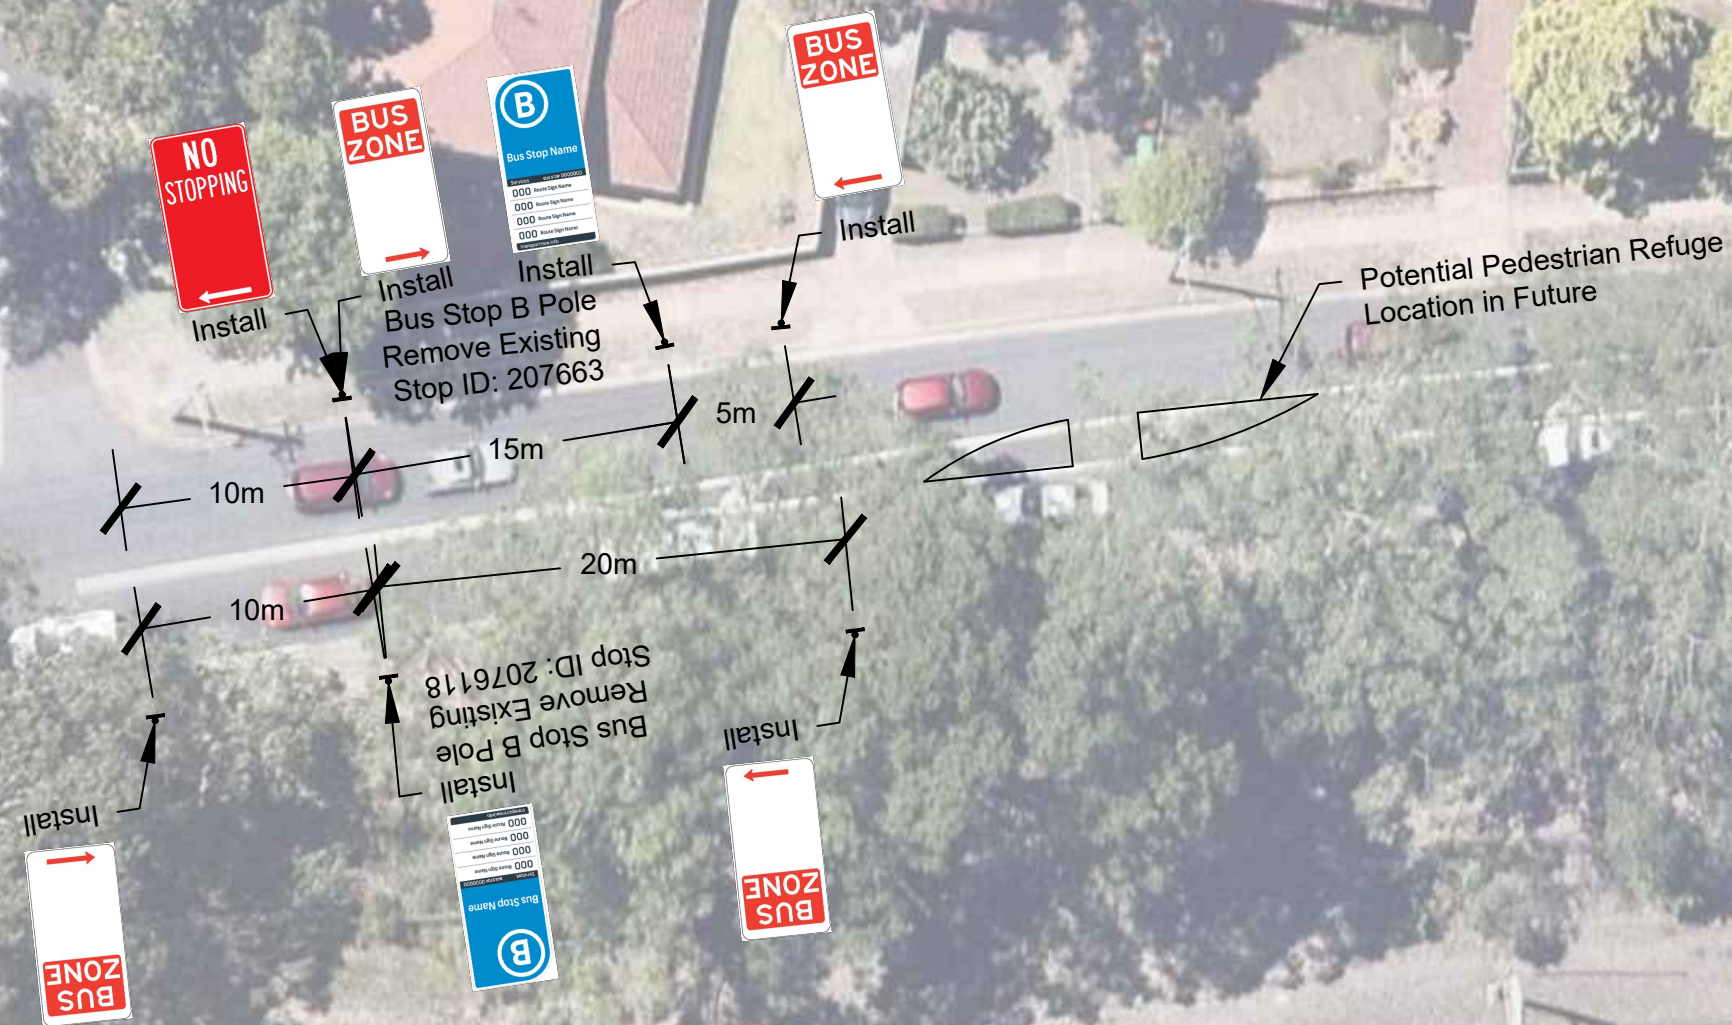

Milson Parade

DESIGN/DRAWN <b>A Yang</b>	PROJECT NUMBER <b>N/A</b>	DRAWING NUMBER <b>LTC TBD/2023</b>	ISSUE <b>1</b>
APPROVED <b>R Zarzycki</b>	SHEET NUMBER <b>1 of 1</b>	SCALE <b>NTS</b>	DATE <b>05-01-2023</b>

