


PRELIMINARY
NOT FOR CONSTRUCTION
ISSUED FOR INFORMATION ONLY



CONTINUED ON SHEET No. 2

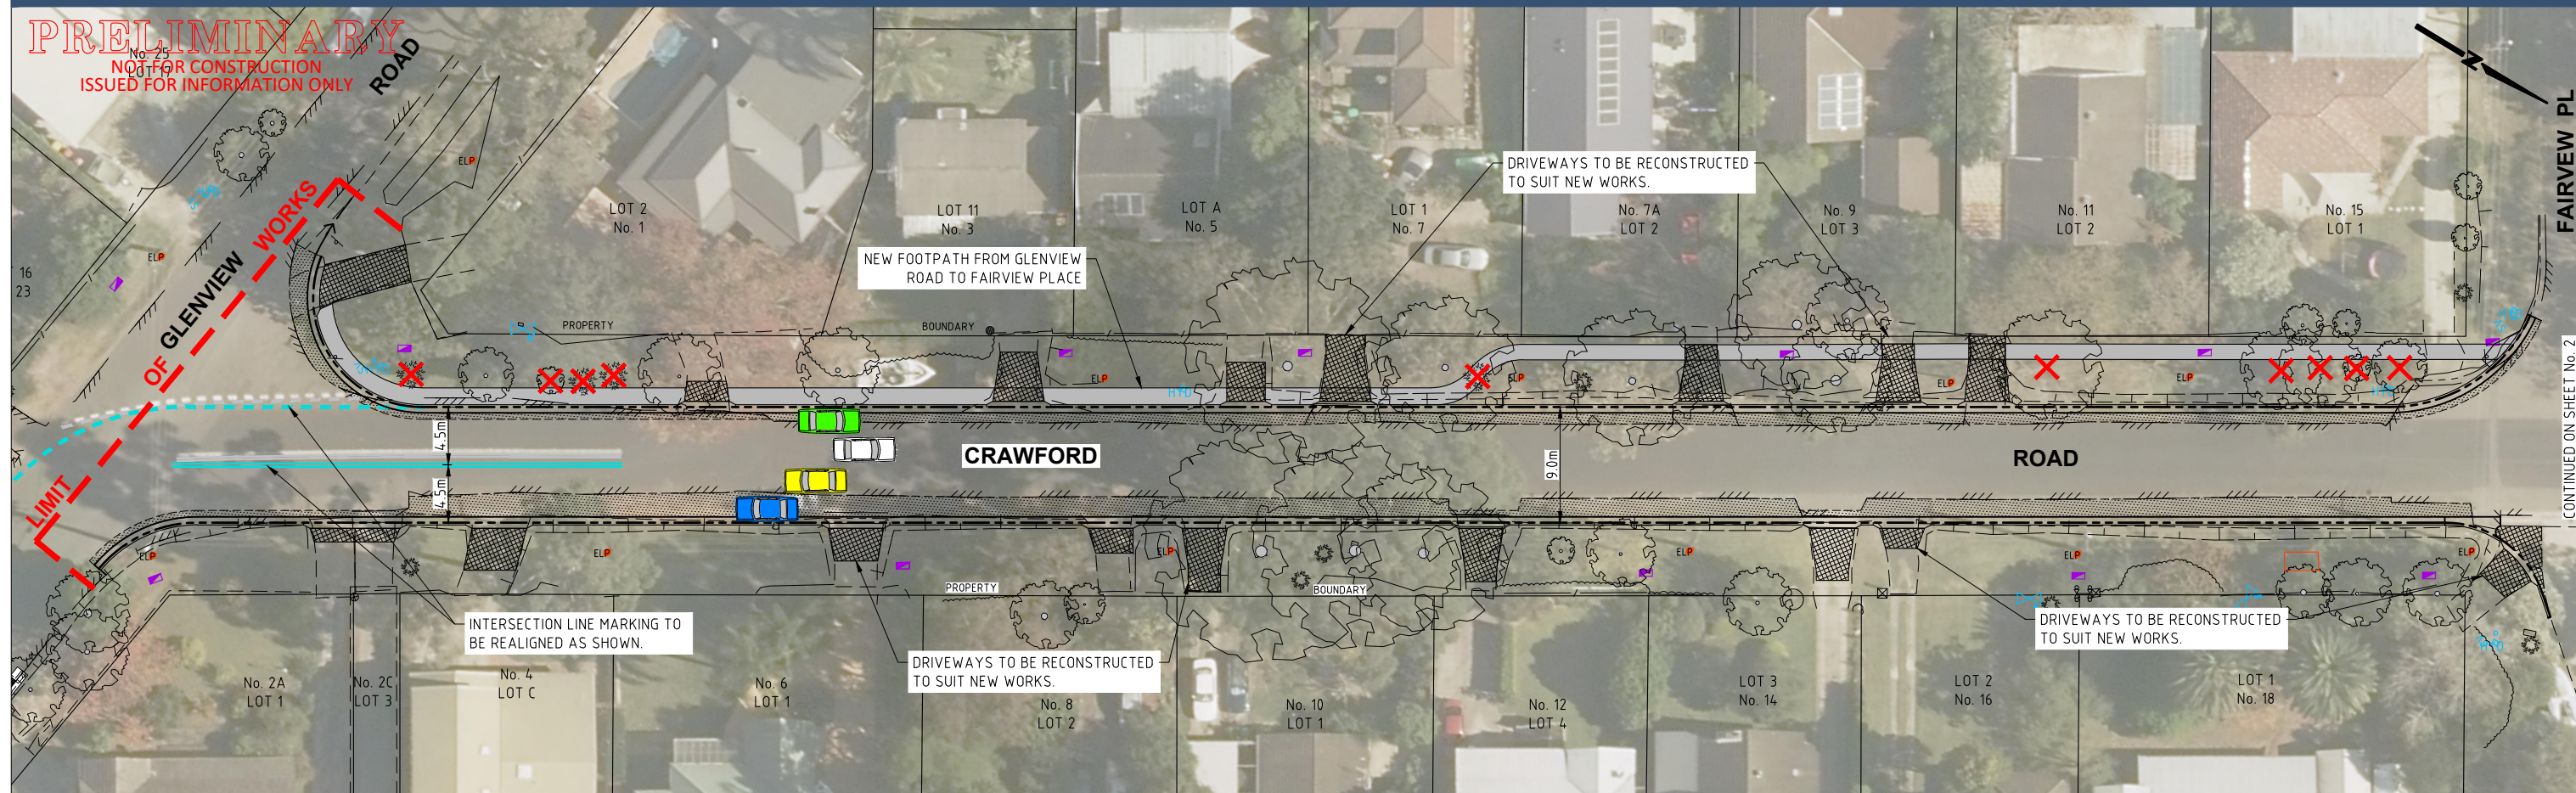


CRAWFORD ROAD
LOOKING NORTH FROM GLENVIEW ROAD



CRAWFORD ROAD
LOOKING NORTH FROM FAIRVIEW PLACE INTERSECTION

- LEGEND**
- EXISTING KERB & GUTTER.
 - EXISTING TREE.
 - PROPOSED KERB & GUTTER.
 - EXTENT OF NEW PAVEMENT CONSTRUCTION (REFER TYPICAL SECTION FOR DETAILS).
 - EXTENT OF NEW CONCRETE FOOTPATH.
 - EXTENT OF DRIVEWAY RECONSTRUCTION REINSTATED WITH EXISTING OR MATCHING MATERIALS UNLESS NOTED OTHERWISE.

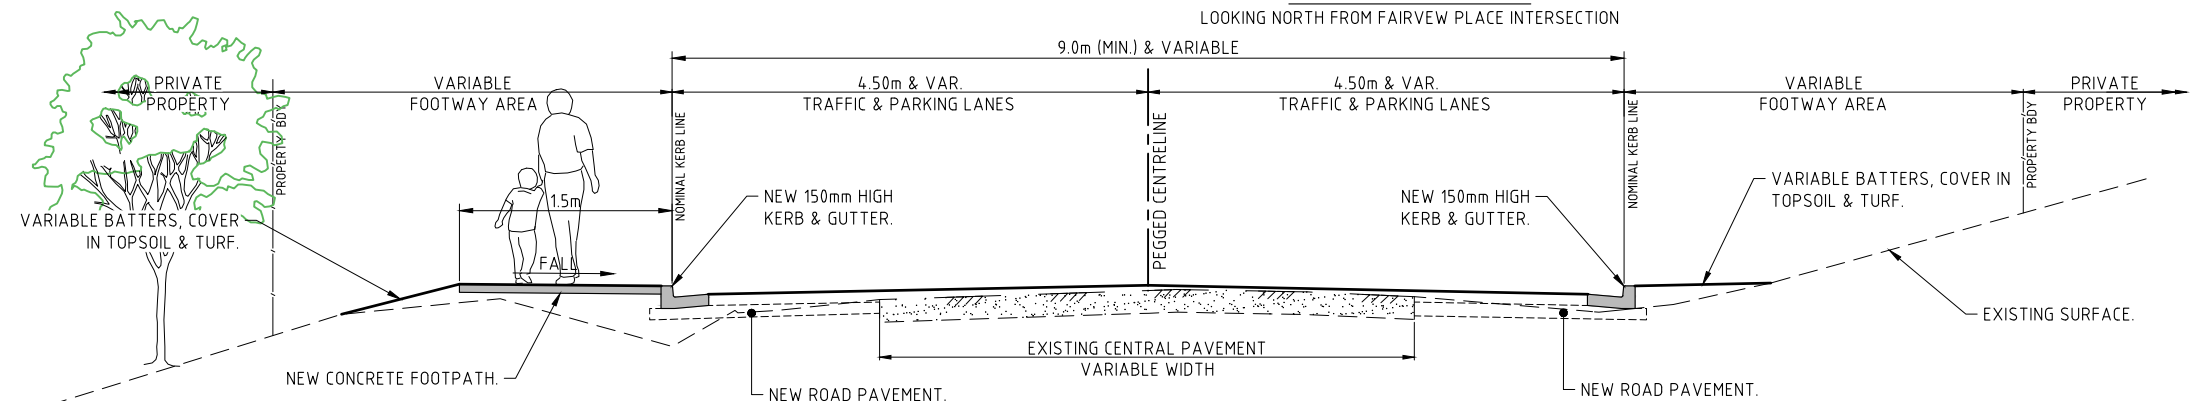

TYPICAL SECTION - GLANVIEW ROAD TO FAIRVIEW PLACE

