


Proposed Pathway Lights

Council is proposing to install lighting along the northern pedestrian pathway in Greenway Park.

These works will provide lighting to the currently unlit 300m long northern section, resulting in the entire Greenway Park pedestrian circuit pathway being lit at night time. The proposed poles are 5m tall in black, to match the existing pathway lights at Greenway Park - see photo opposite. Given the proximity to adjacent dwellings, rear shields have been proposed on some poles to minimise light spill.

Council would like to invite the community to view the proposal and provide feedback.

CONSULTATION CLOSES 5PM TUESDAY 11 APRIL 2023

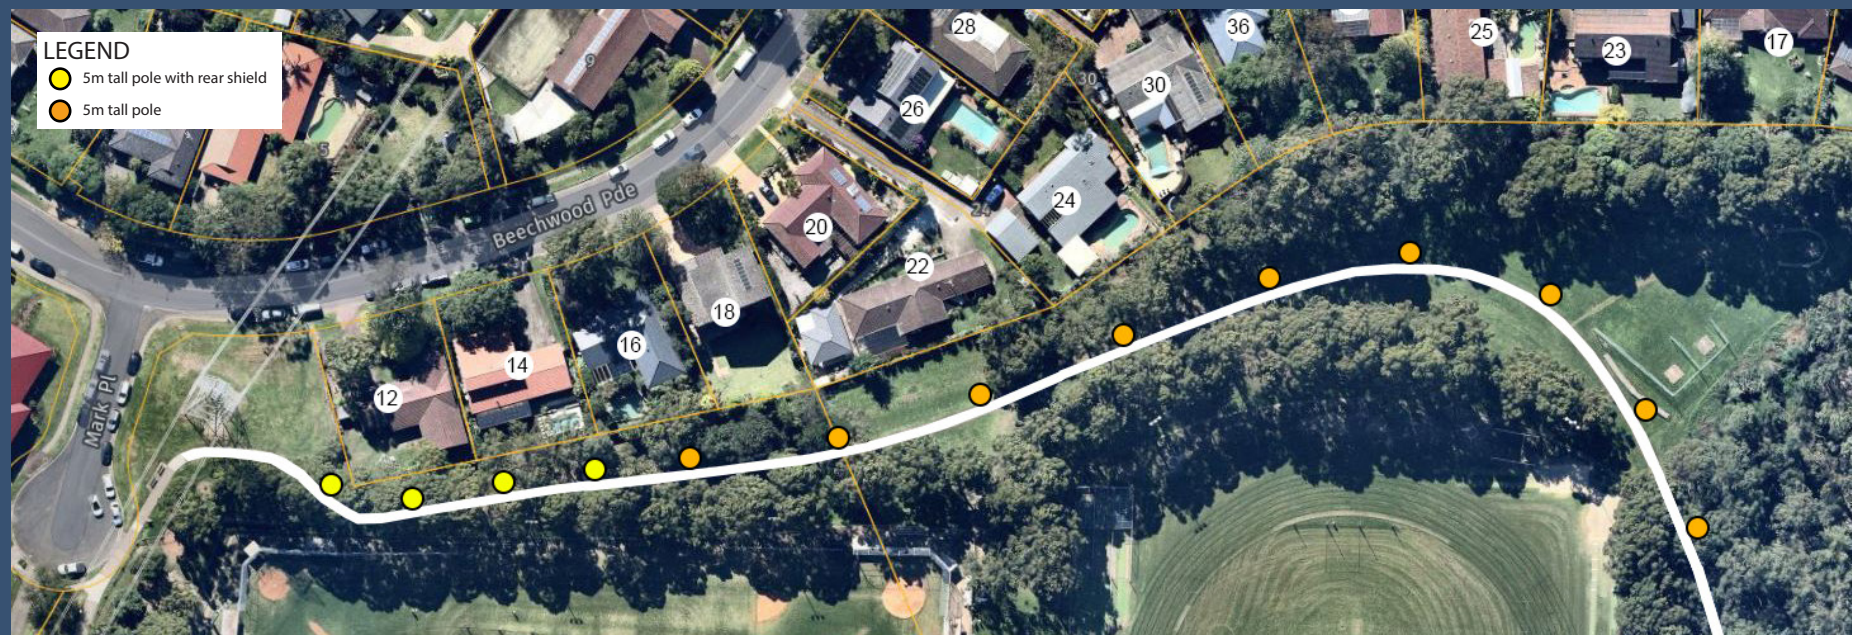

Location of the proposed pedestrian pathway lights



Example of existing pedestrian pathway lights

If you require any further information, please contact Council's Landscape Architect / Project Manager, Meredith Paterson, on **9847 6666** or visit Council's website at <https://www.hornsby.nsw.gov.au>



SCAN QR CODE TO
ACCESS COUNCIL'S
PROJECTS PAGE

