


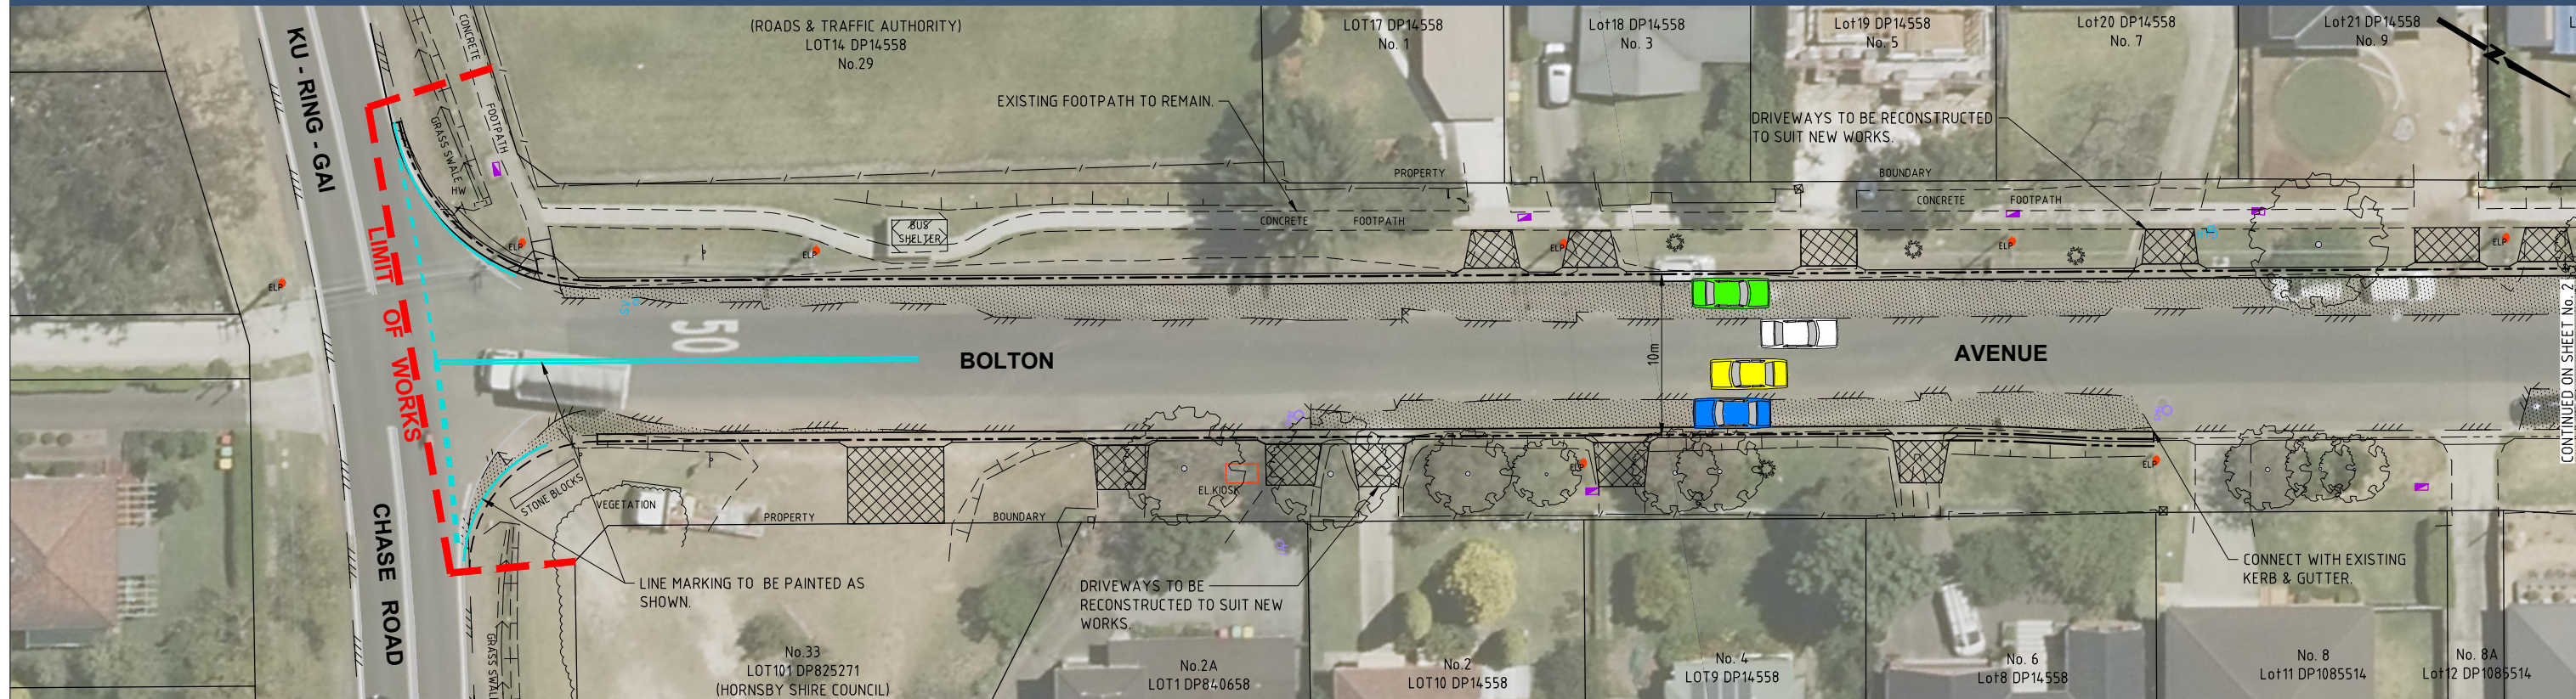

CONTINUED ON SHEET No. 2



BOLTON AVENUE
LOOKING NORTH FROM KURING-GAI CHASE ROAD

LEGEND


EXISTING KERB & GUTTER.

EXISTING TREE.

PROPOSED KERB & GUTTER.

EXTENT OF NEW PAVEMENT
CONSTRUCTION (REFER TYPICAL SECTION
FOR DETAILS).

EXTENT OF DRIVEWAY RECONSTRUCTION
REINSTATED WITH EXISTING OR
MATCHING MATERIALS UNLESS NOTED
OTHERWISE.

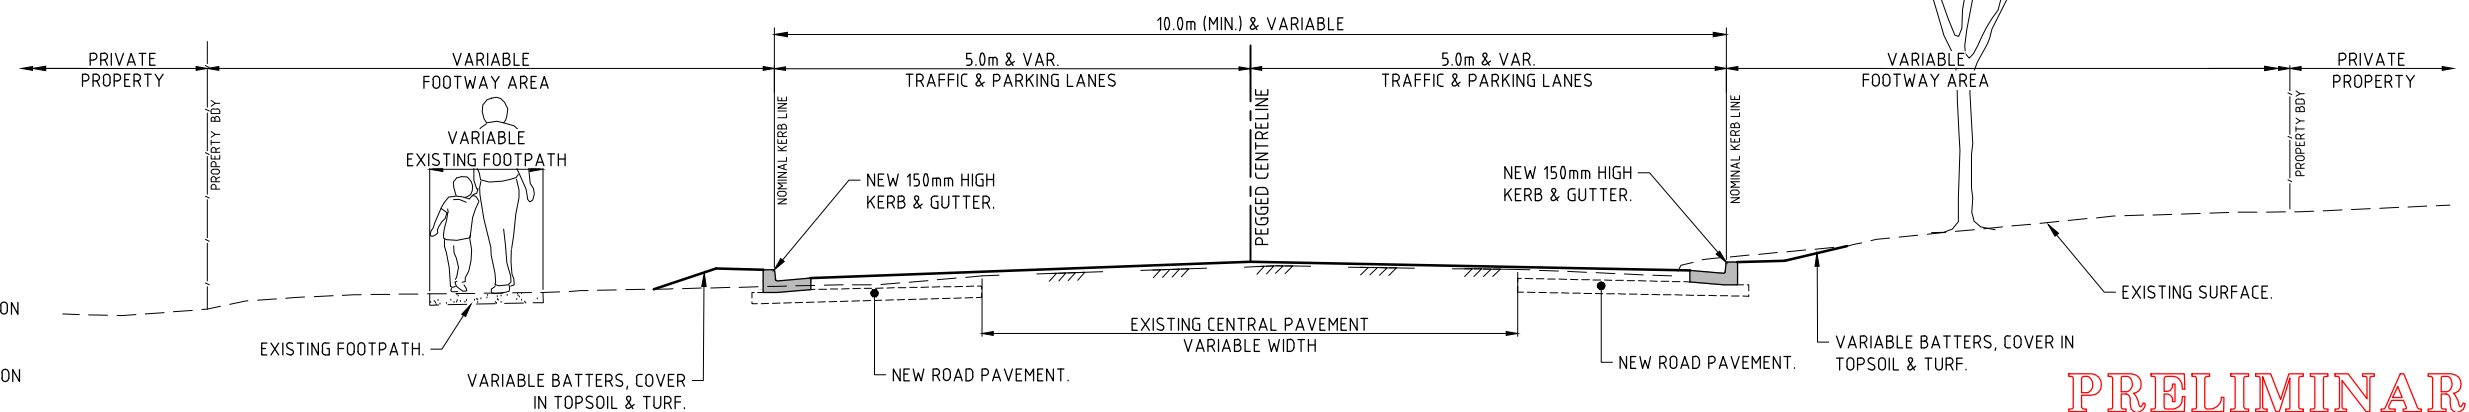

TYPICAL SECTION

PRELIMINARY
NOT FOR CONSTRUCTION
ISSUED FOR INFORMATION ONLY

Design and Construction Branch

Hornsby Shire Council
296 Peats Ferry Road, Hornsby
PO Box 37, Hornsby NSW 1630


Telephone 9847 6666
8.30am-5pm Monday to Friday

hornsby.nsw.gov.au

BOLTON AVENUE, MOUNT COLAH ROAD RECONSTRUCTION CONSULTATION PLAN - SHEET 1 OF 2 JUNE 2023 (REV A)



H:\Branch - Design and Construction\PROJECTS\Bolton Ave LR 101075\Design\ACADn\ACAD\Civil design - Bolton Ave.dwg

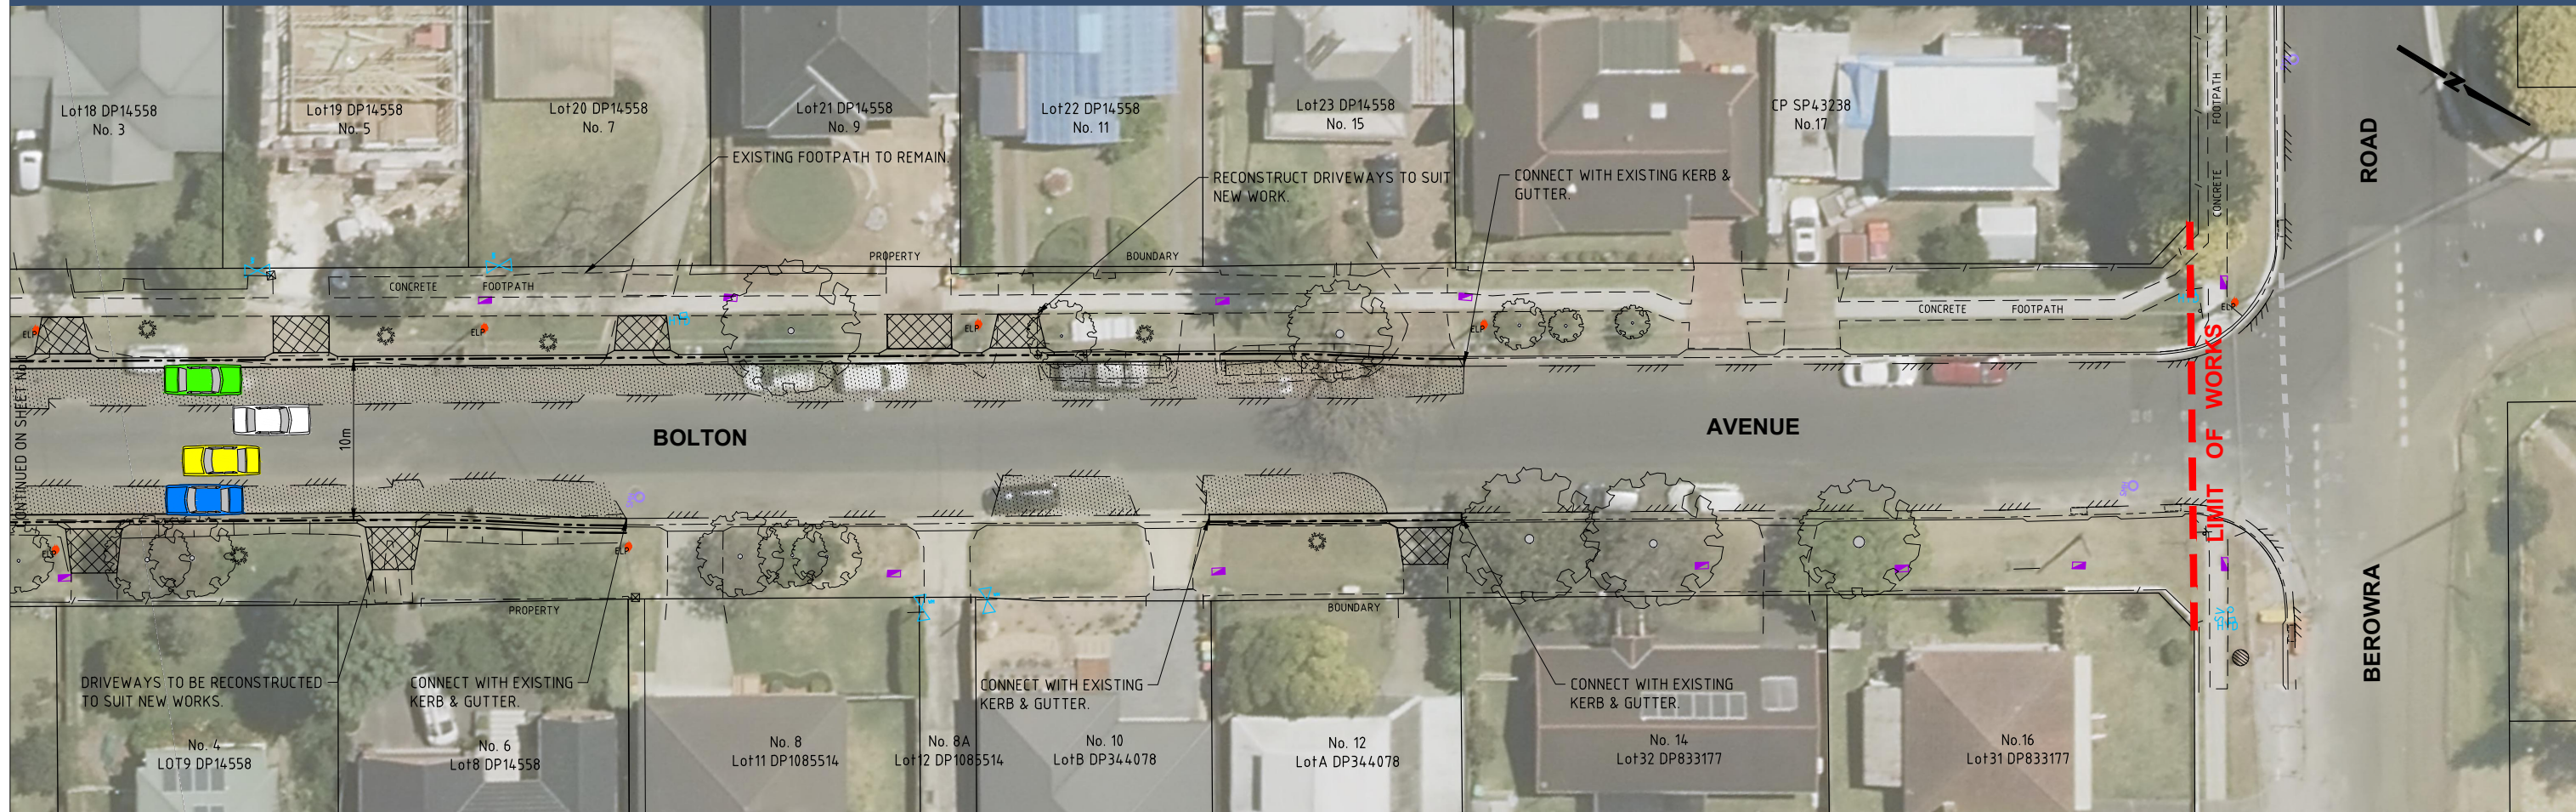

BOLTON AVENUE
LOOKING SOUTH FROM BEROWRA ROAD INTERSECTION

PRELIMINARY
NOT FOR CONSTRUCTION
ISSUED FOR INFORMATION ONLY