


LEGEND

- EXISTING EDGE OF BITUMEN.
- EXISTING FENCE.
- EXISTING DRIVEWAY EDGE.
- EXISTING TOP/BOTTOM OF BANK
- EXIST. 375mm RCP
- EXISTING STORMWATER PIPE.
- ELP
- EXISTING POWER POLE.
- EXISTING SIGN.
- EXISTING TREE.
- EXISTING TREE TO BE REMOVED.
- PROPOSED KERB & GUTTER.
- PROPOSED STORMWATER PIPE.
- PROPOSED STORMWATER INLET PIT.
- EXTENT OF DRIVEWAY RECONSTRUCTION REINSTATED WITH EXISTING OR MATCHING MATERIALS UNLESS NOTED OTHERWISE.
- EXTENT OF FOOTPATH CONSTRUCTION.
- PROPOSED "YELLOW BLOODWOOD" TYPE TREE.
- PROPOSED "WILLOW BOTTLEBRUSH" TYPE TREE.

PRELIMINARY
NOT FOR CONSTRUCTION
ISSUED FOR INFORMATION ONLY

TREE PLANTING:
ANY CONCERNS REGARDING TREE PLANTING PLEASE CONTACT
COUNCIL'S TREE MANAGEMENT TEAM ON 9847 6993

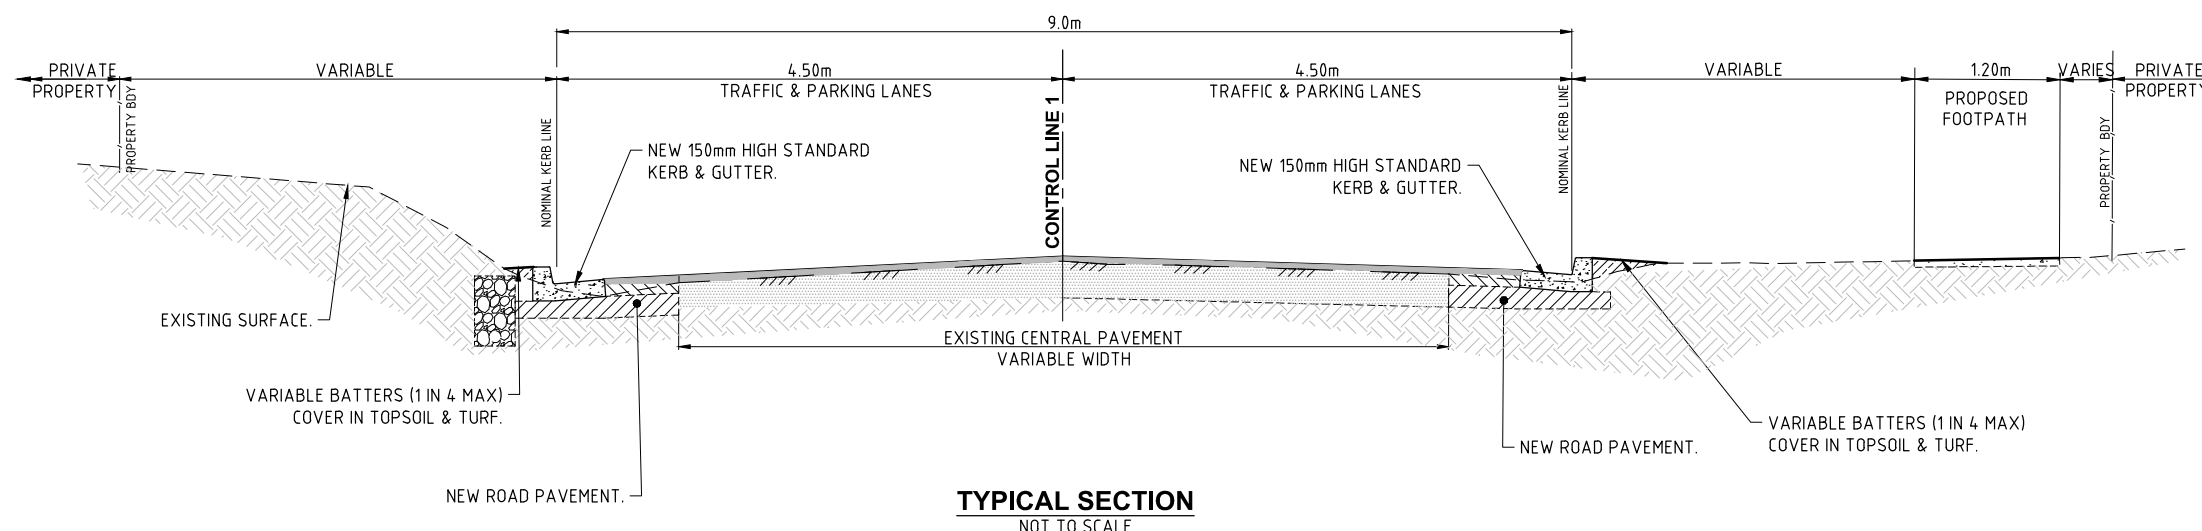

Design and Construction Branch
Hornsby Shire Council
296 Peats Ferry Road, Hornsby
PO Box 37, Hornsby NSW 1630

Telephone 9847 6666
8.30am-5pm Monday to Friday

hornsby.nsw.gov.au

YIRRA ROAD, MOUNT COLAH ROAD RECONSTRUCTION -PACIFIC HIGHWAY TO MOUNT STREET

PLAN (REV A - JULY 2023)

