

BOLTON AVENUE
LOOKING NORTH FROM KURING-GAI CHASE ROAD

LEGEND


EXISTING KERB & GUTTER.

EXISTING TREE.

PROPOSED KERB & GUTTER.

EXTENT OF NEW PAVEMENT CONSTRUCTION (REFER TYPICAL SECTION FOR DETAILS).

EXTENT OF DRIVEWAY RECONSTRUCTION REINSTATED WITH EXISTING OR MATCHING MATERIALS UNLESS NOTED OTHERWISE.

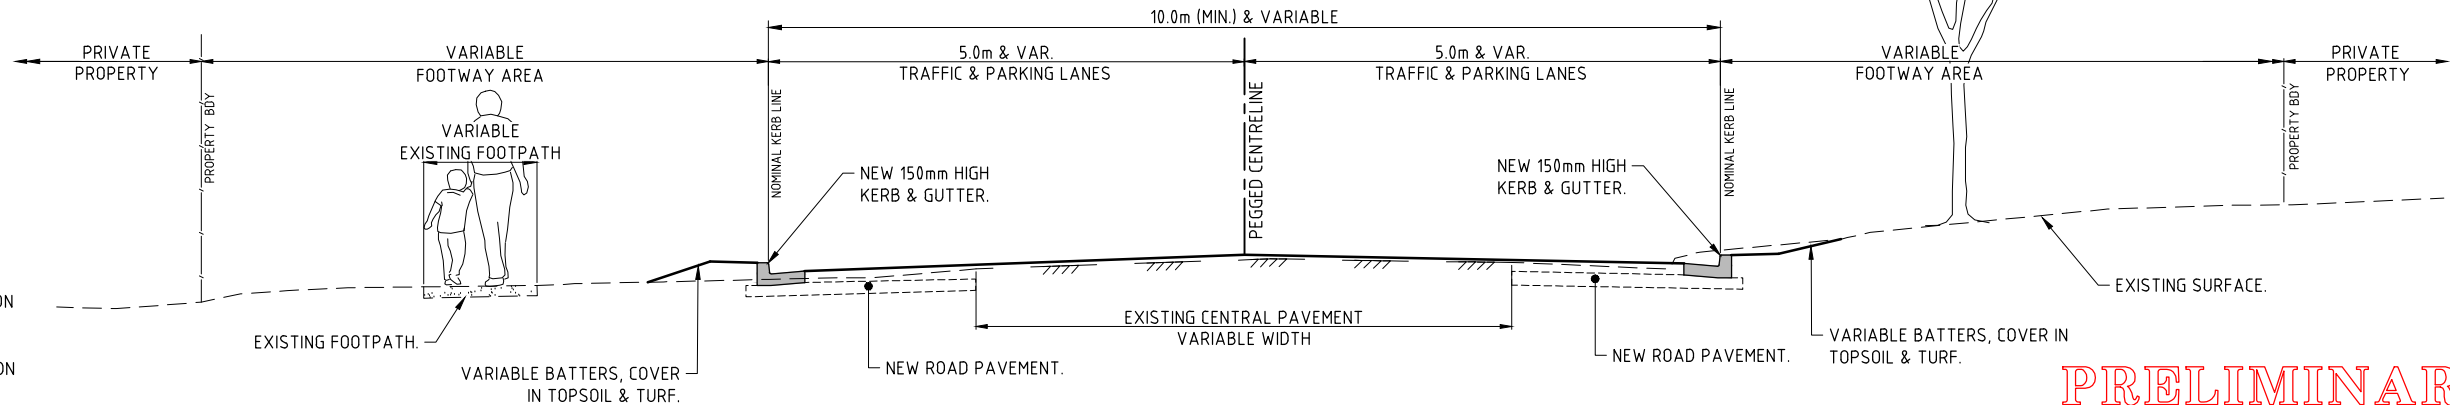

TYPICAL SECTION

PRELIMINARY
NOT FOR CONSTRUCTION
ISSUED FOR INFORMATION ONLY

Design and Construction Branch


Hornsby Shire Council
296 Peats Ferry Road, Hornsby
PO Box 37, Hornsby NSW 1630

Telephone 9847 6666
8.30am-5pm Monday to Friday

hornsby.nsw.gov.au

BOLTON AVENUE, MOUNT COLAH ROAD RECONSTRUCTION CONSULTATION PLAN - SHEET 1 OF 2 JUNE 2023 (REV A)



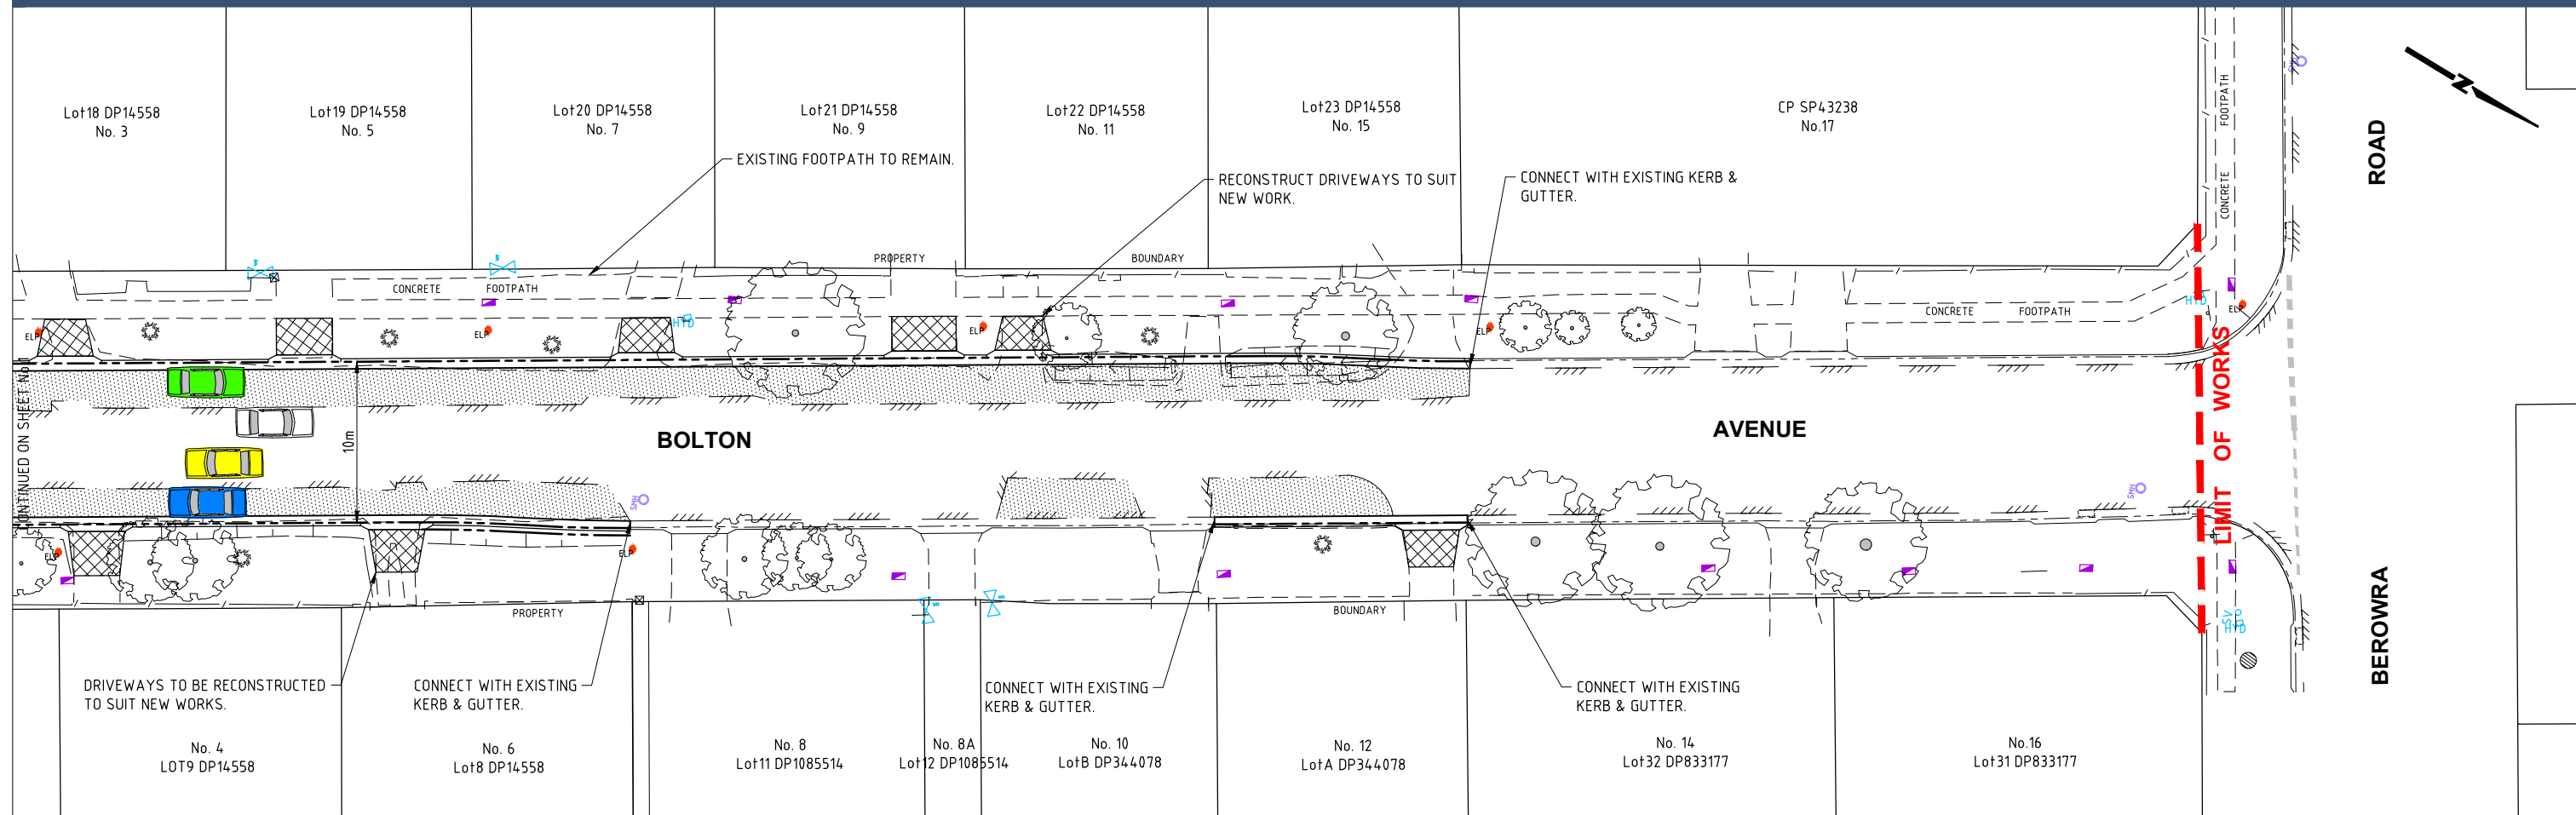

BOLTON AVENUE
LOOKING SOUTH FROM BEROWRA ROAD INTERSECTION

PRELIMINARY
NOT FOR CONSTRUCTION
ISSUED FOR INFORMATION ONLY