


**PRELIMINARY**  
NOT FOR CONSTRUCTION  
ISSUED FOR INFORMATION ONLY

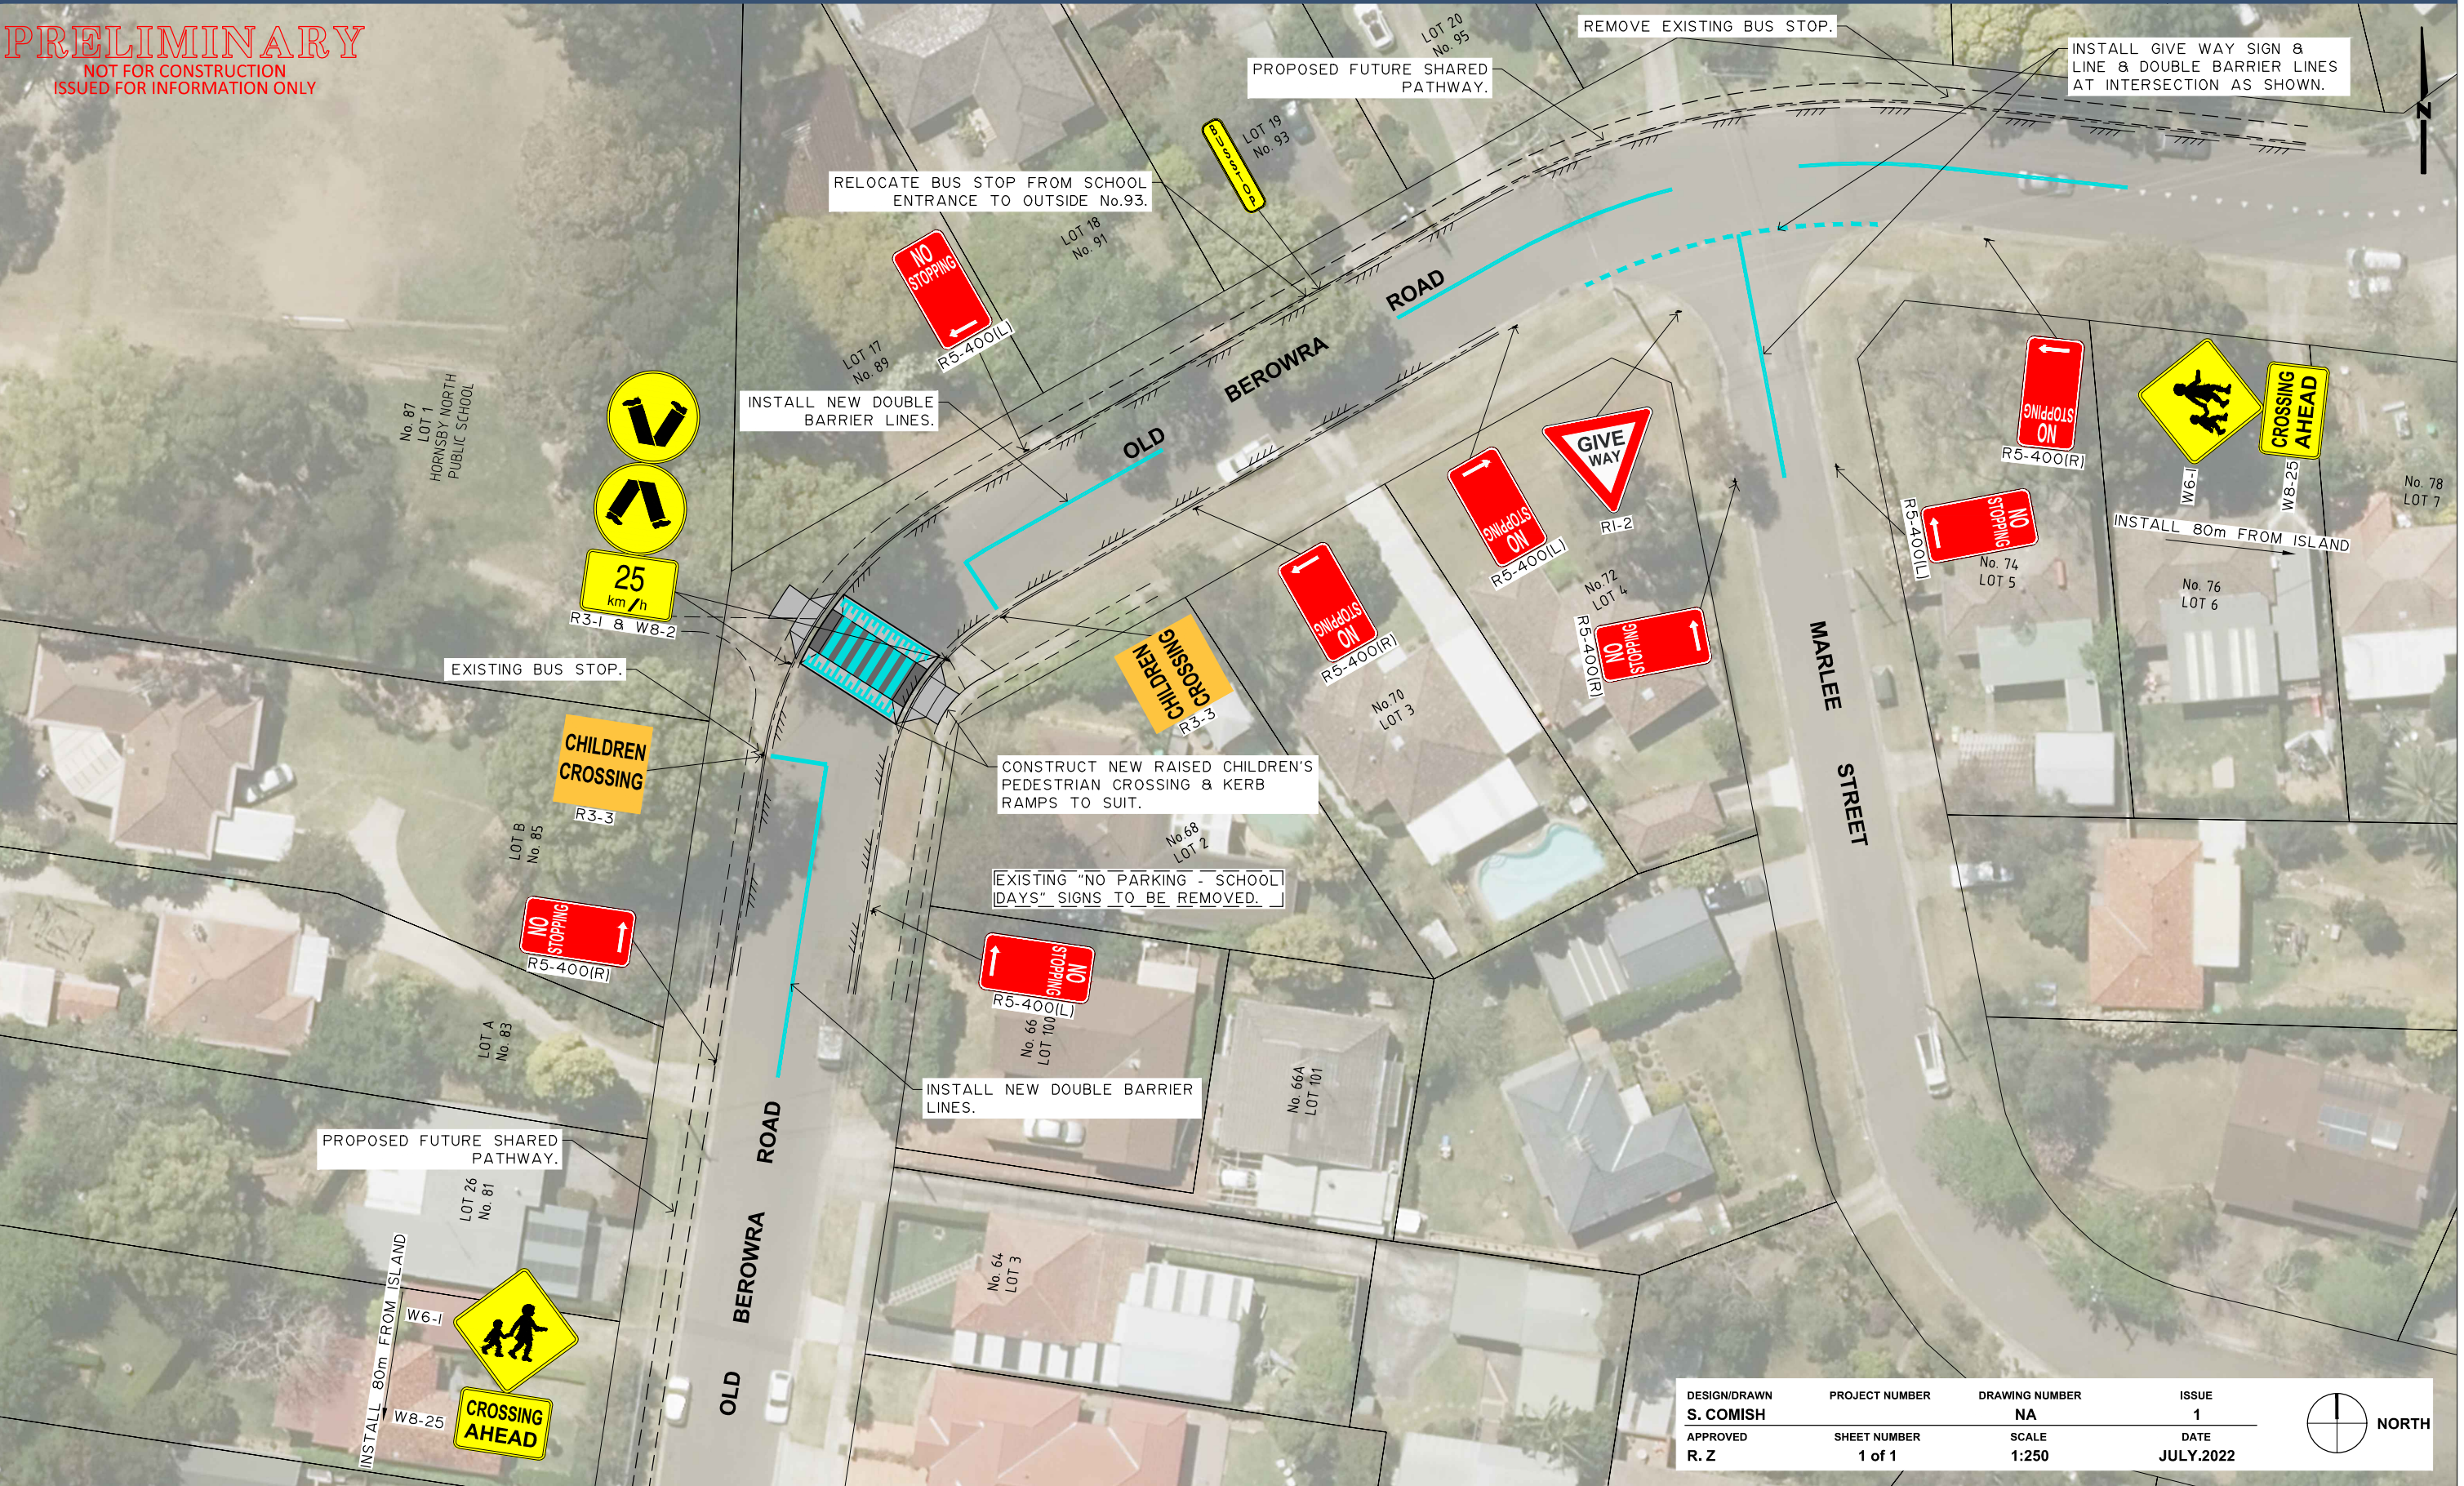

|                                  |                               |                             |                          |
|----------------------------------|-------------------------------|-----------------------------|--------------------------|
| DESIGN/DRAWN<br><b>S. COMISH</b> | PROJECT NUMBER                | DRAWING NUMBER<br><b>NA</b> | ISSUE<br><b>1</b>        |
| APPROVED<br><b>R. Z</b>          | SHEET NUMBER<br><b>1 of 1</b> | SCALE<br><b>1:250</b>       | DATE<br><b>JULY.2022</b> |

Design and Construction Branch  
Hornsby Shire Council  
296 Peats Ferry Road, Hornsby  
PO Box 37, Hornsby NSW 1630  
  
Telephone 9847 6666  
8.30am-5pm Monday to Friday  
[hornsby.nsw.gov.au](http://hornsby.nsw.gov.au)

**OLD BEROWRA ROAD, HORNSBY**  
**PROPOSED CHILDRENS CROSSING**  
CONCEPT PLAN  
JULY 2022



H:\Rofe Pk\_WC\_100447\Design\ACAD\Old Berowra crossing.dwg