


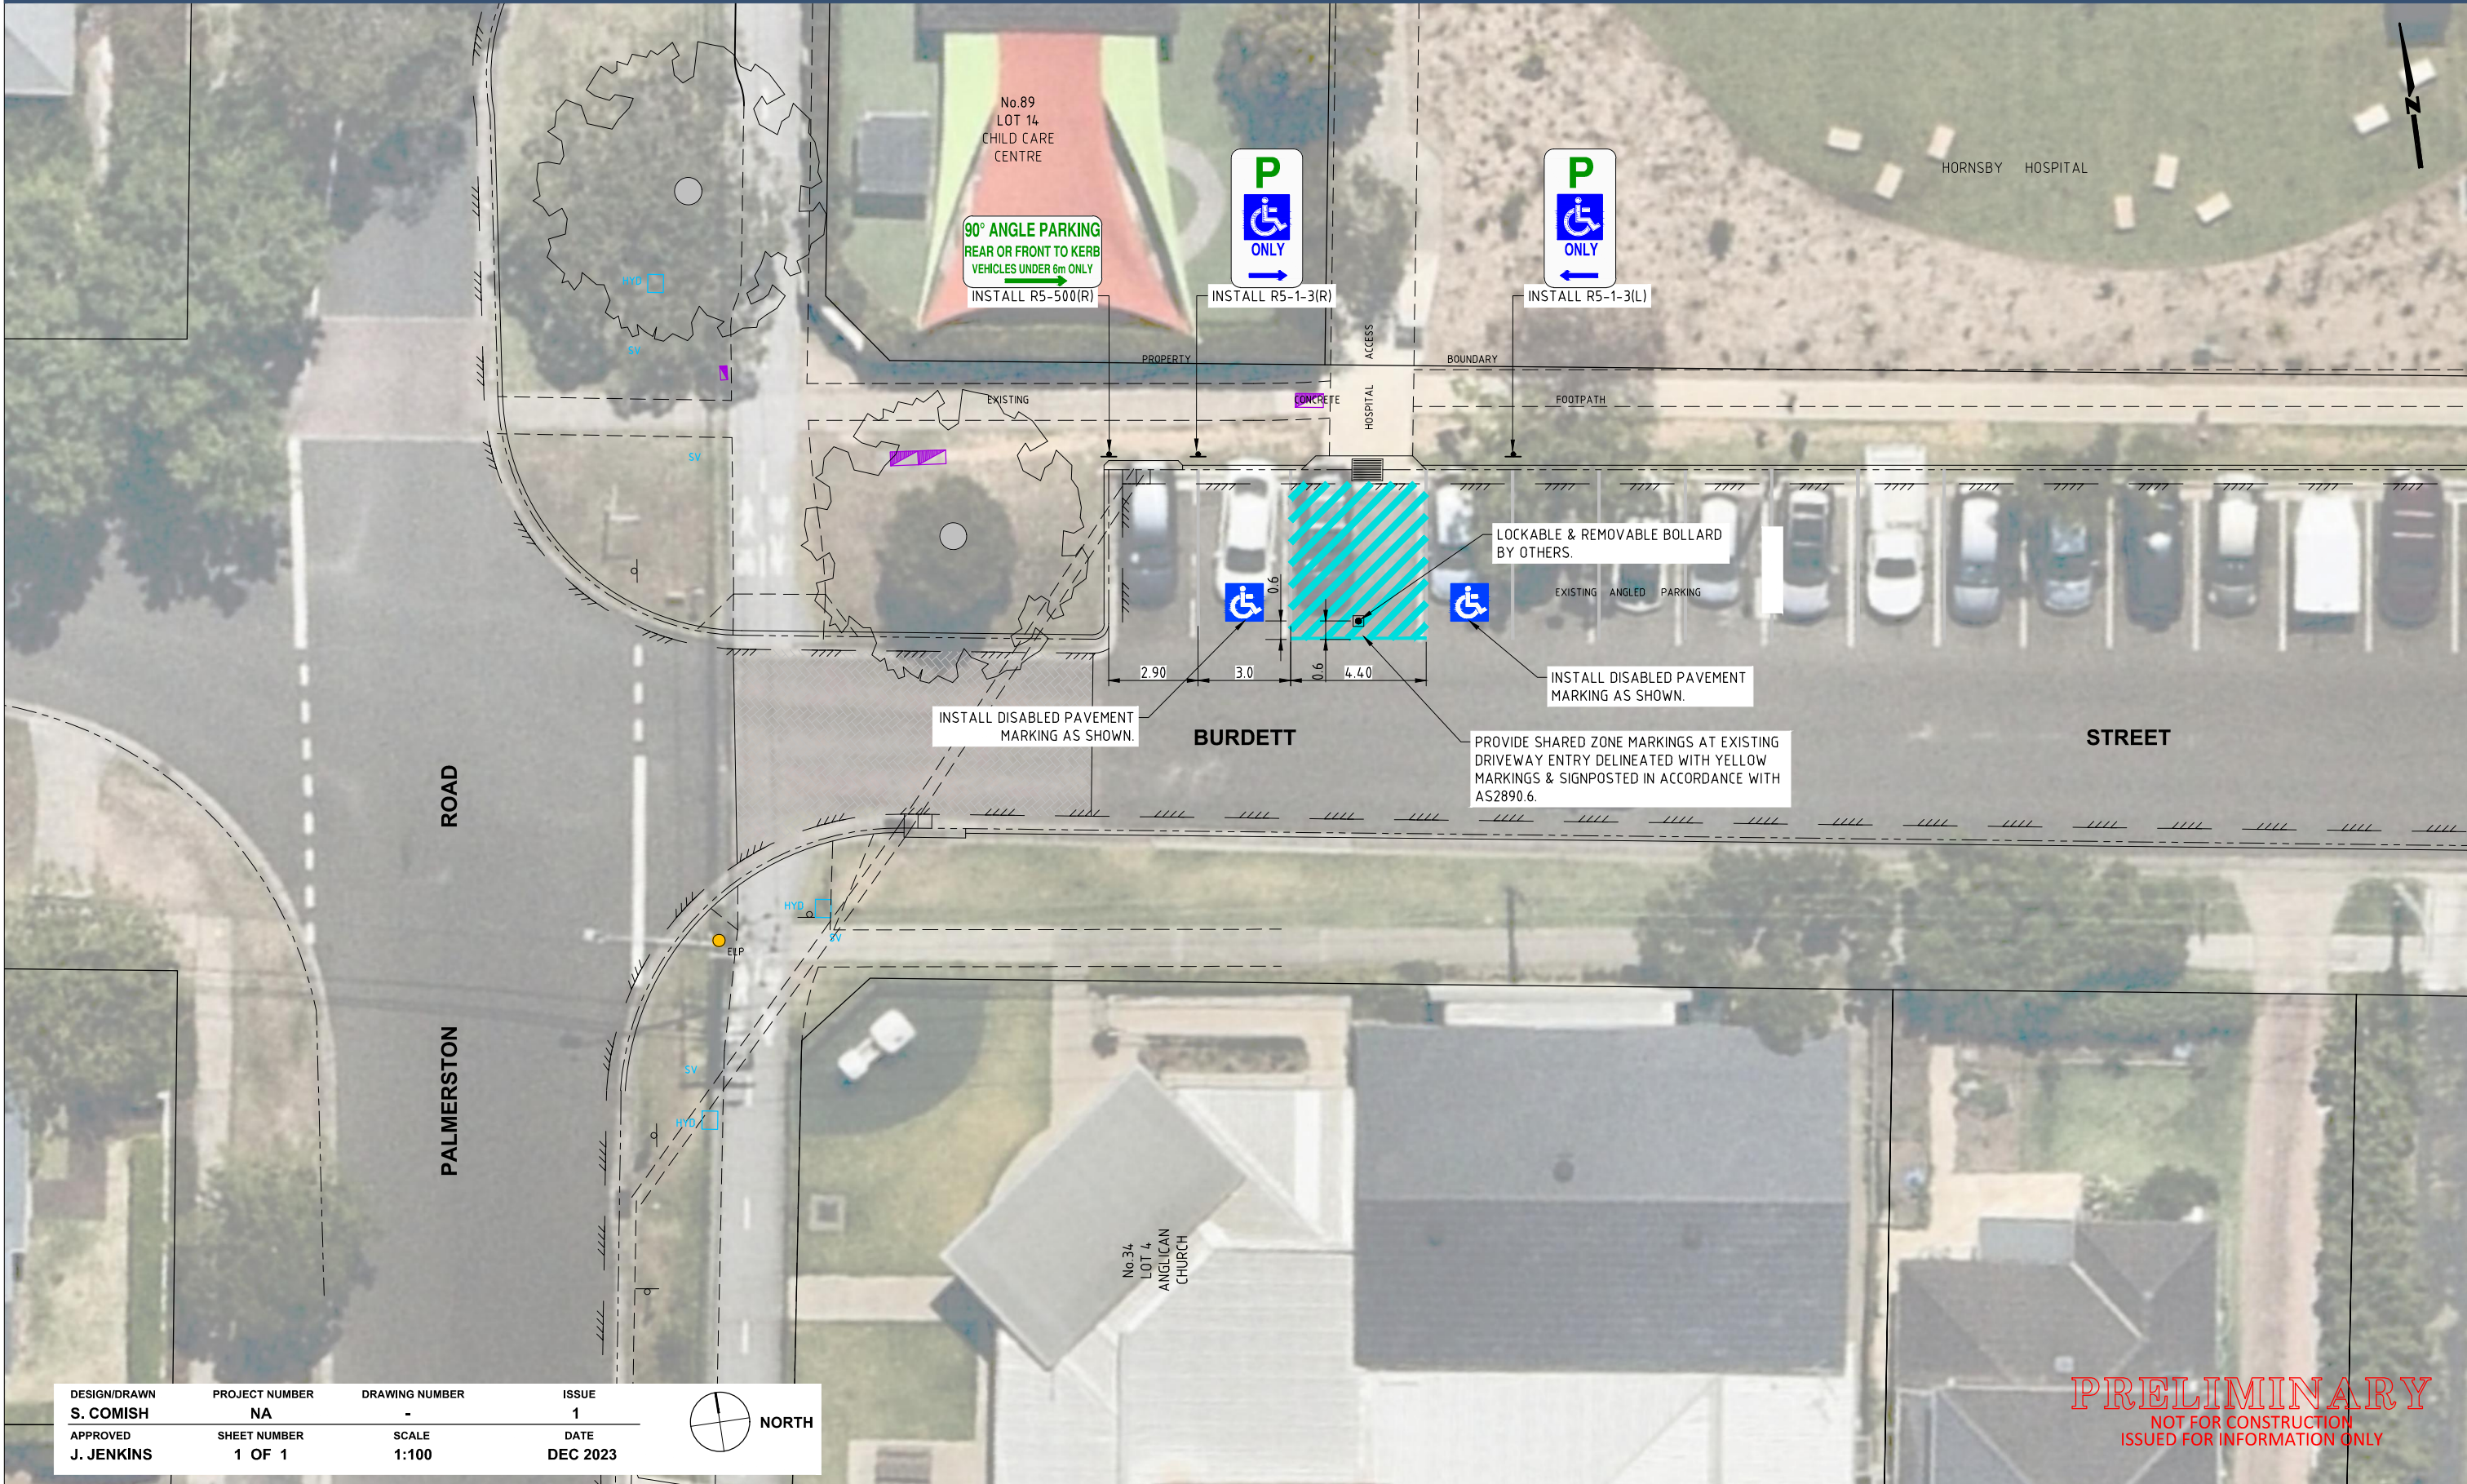

Design and Construction Branch

Hornsby Shire Council
296 Peats Ferry Road, Hornsby
PO Box 37, Hornsby NSW 1630

Telephone 9847 6666
8.30am-5pm Monday to Friday

hornsby.nsw.gov.au

BURDETT STREET, HORNSBY
PROPOSED ACCESSIBLE PARKING AT No.89

CONSULTATION PLAN - DECEMBER 2023

