
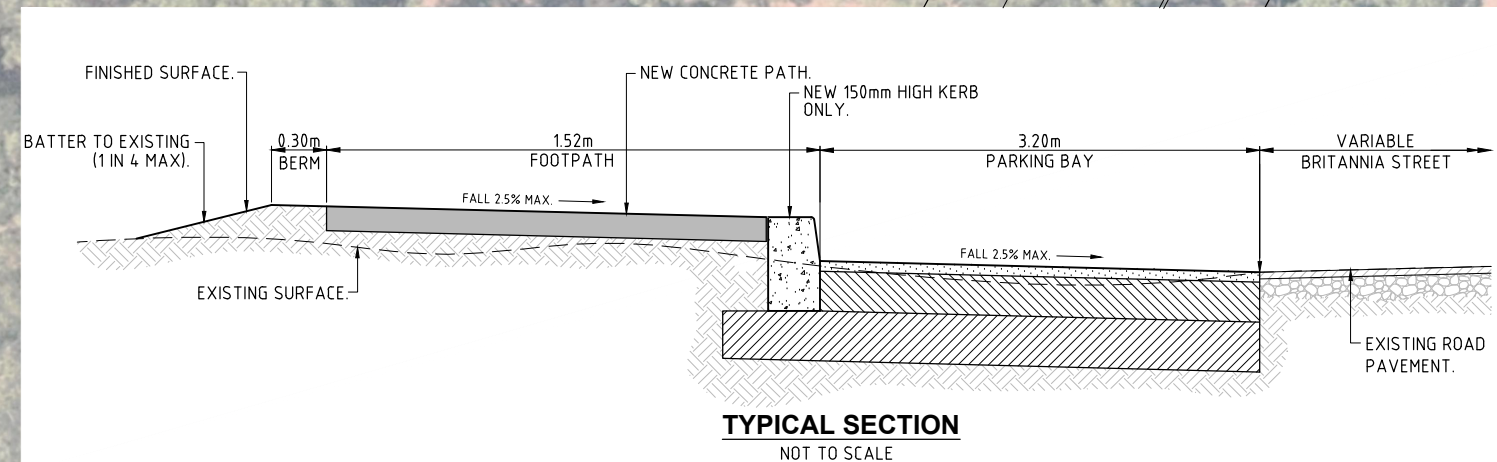


PRELIMINARY
NOT FOR CONSTRUCTION
ISSUED FOR INFORMATION ONLY

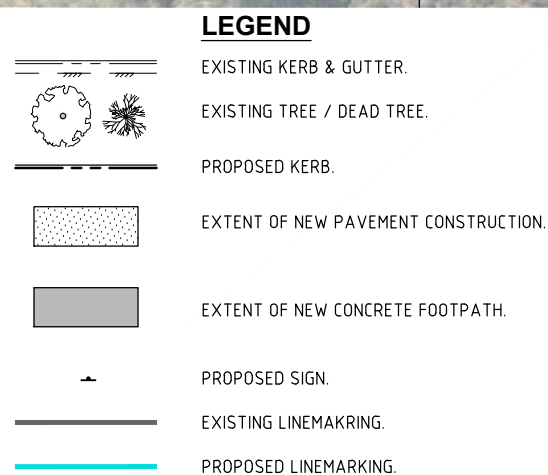

Design and Construction Branch
Hornsby Shire Council
296 Peats Ferry Road, Hornsby
PO Box 37, Hornsby NSW 1630

Telephone 9847 6666
8.30am-5pm Monday to Friday

hornsby.nsw.gov.au

BRITANNIA STREET, PENNANT HILLS
PROPOSED ACCESSIBLE PARKING BAY & FOOTPATH ACCESS TO PENNANT HILLS PARK
CONSULTATION PLAN
FEBRUARY 2024



H:\Branch - Design and Construction\PROJECTS\Mumbarg Track QT 101096\Design\ACAD\Britannia St PHills.dwg