


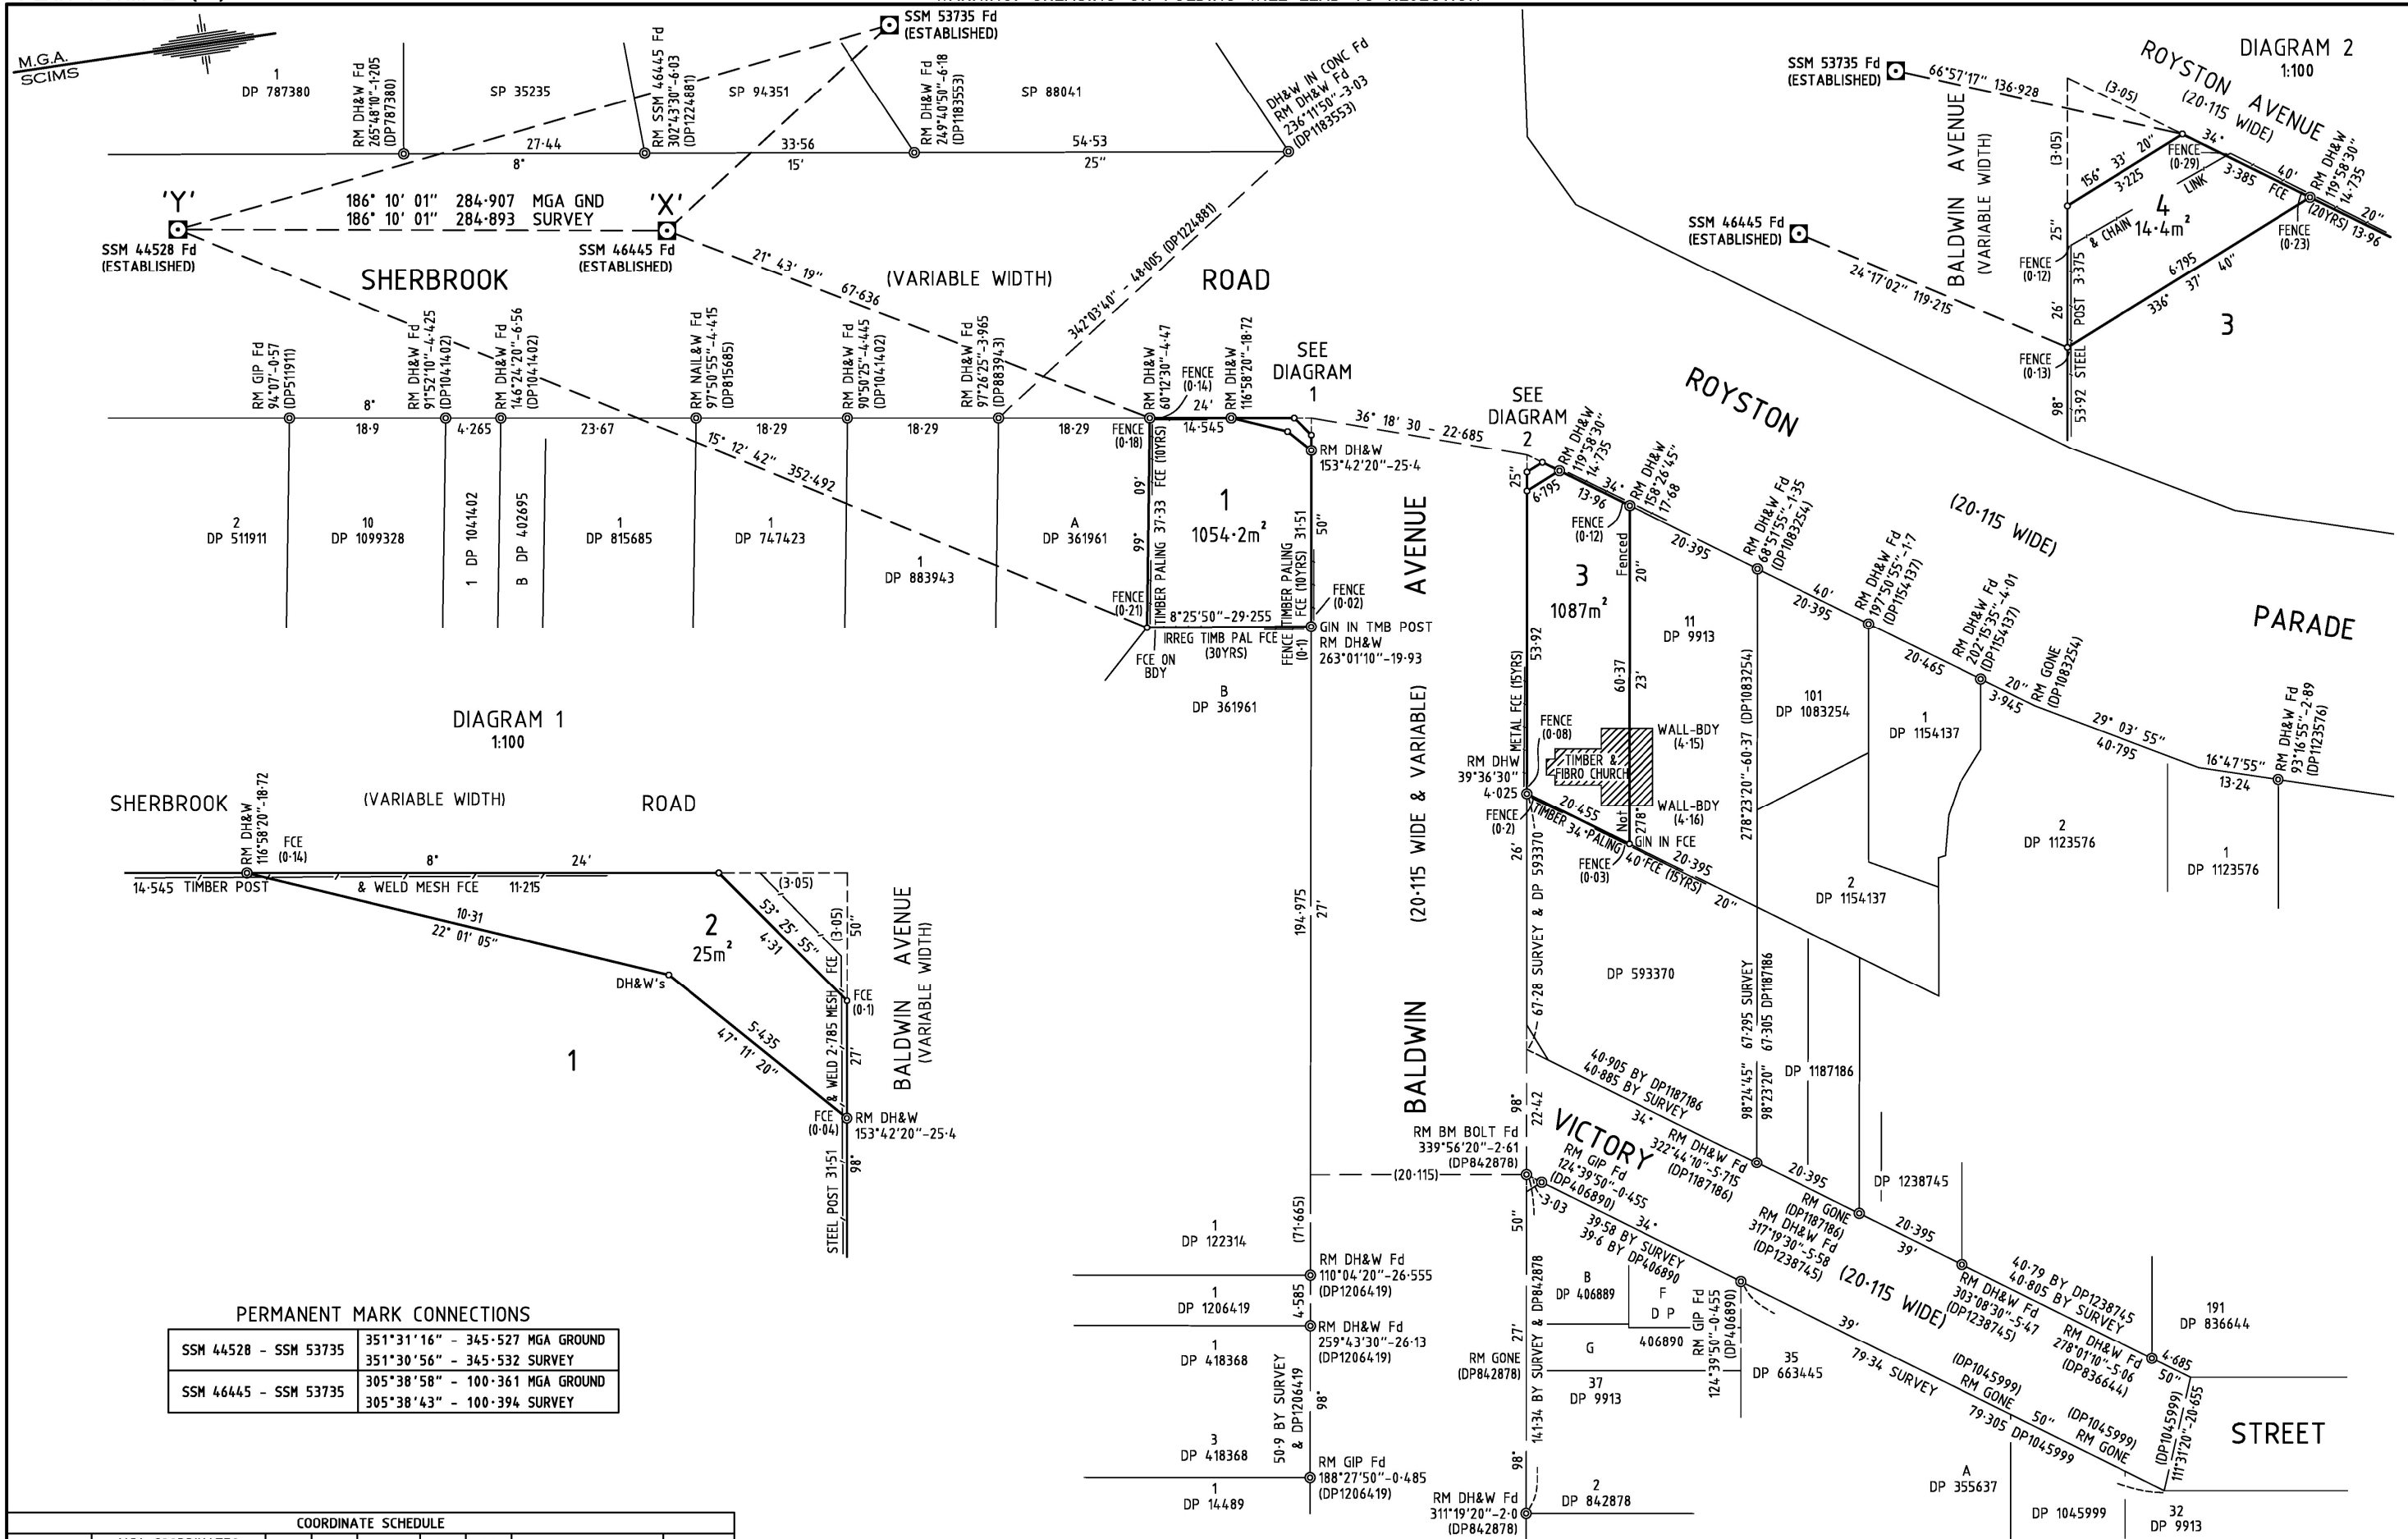

PERMANENT MARK CONNECTIONS

SSM 44528 - SSM 53735	351°31'16" - 345°527 MGA GROUND
SSM 44528 - SSM 53735	351°30'56" - 345°532 SURVEY
SSM 46445 - SSM 53735	305°38'58" - 100°361 MGA GROUND
SSM 46445 - SSM 53735	305°38'43" - 100°394 SURVEY

COORDINATE SCHEDULE

MARK	MGA COORDINATES		CLASS	PU	AHD	AHD CLASS	AHD PU	METHOD	STATE
	EASTING	NORTHING							
SSM 44528	324725.184	6270425.494	C			U		SCIMS	FOUND
SSM 46445	324755.789	6270708.737	C			U		SCIMS	FOUND
PM 53735	324674.24	6270767.227	B			LB	0-02	SCIMS	FOUND
MGA ZONE: 56 MGA DATUM: GDA2020 HEIGHT DATUM: AHD71									
ADOPTED FROM SCIMS: NOVEMBER 18, 2021 COMBINED SCALE FACTOR: 0.99995									

SURVEYOR

Name: BARRY THOMAS DEWAR

Date: DECEMBER 10, 2021

Reference: RL3032

PLAN HEADING

PLAN OF ACQUISITION AFFECTING LOT 12 DP9913 AND LOT A DP317667

LGA: HORNSBY

Locality: ASQUITH

Reduction Ratio 1:750

Lengths are in metres

REGISTERED

29/03/2022

DP1281538