


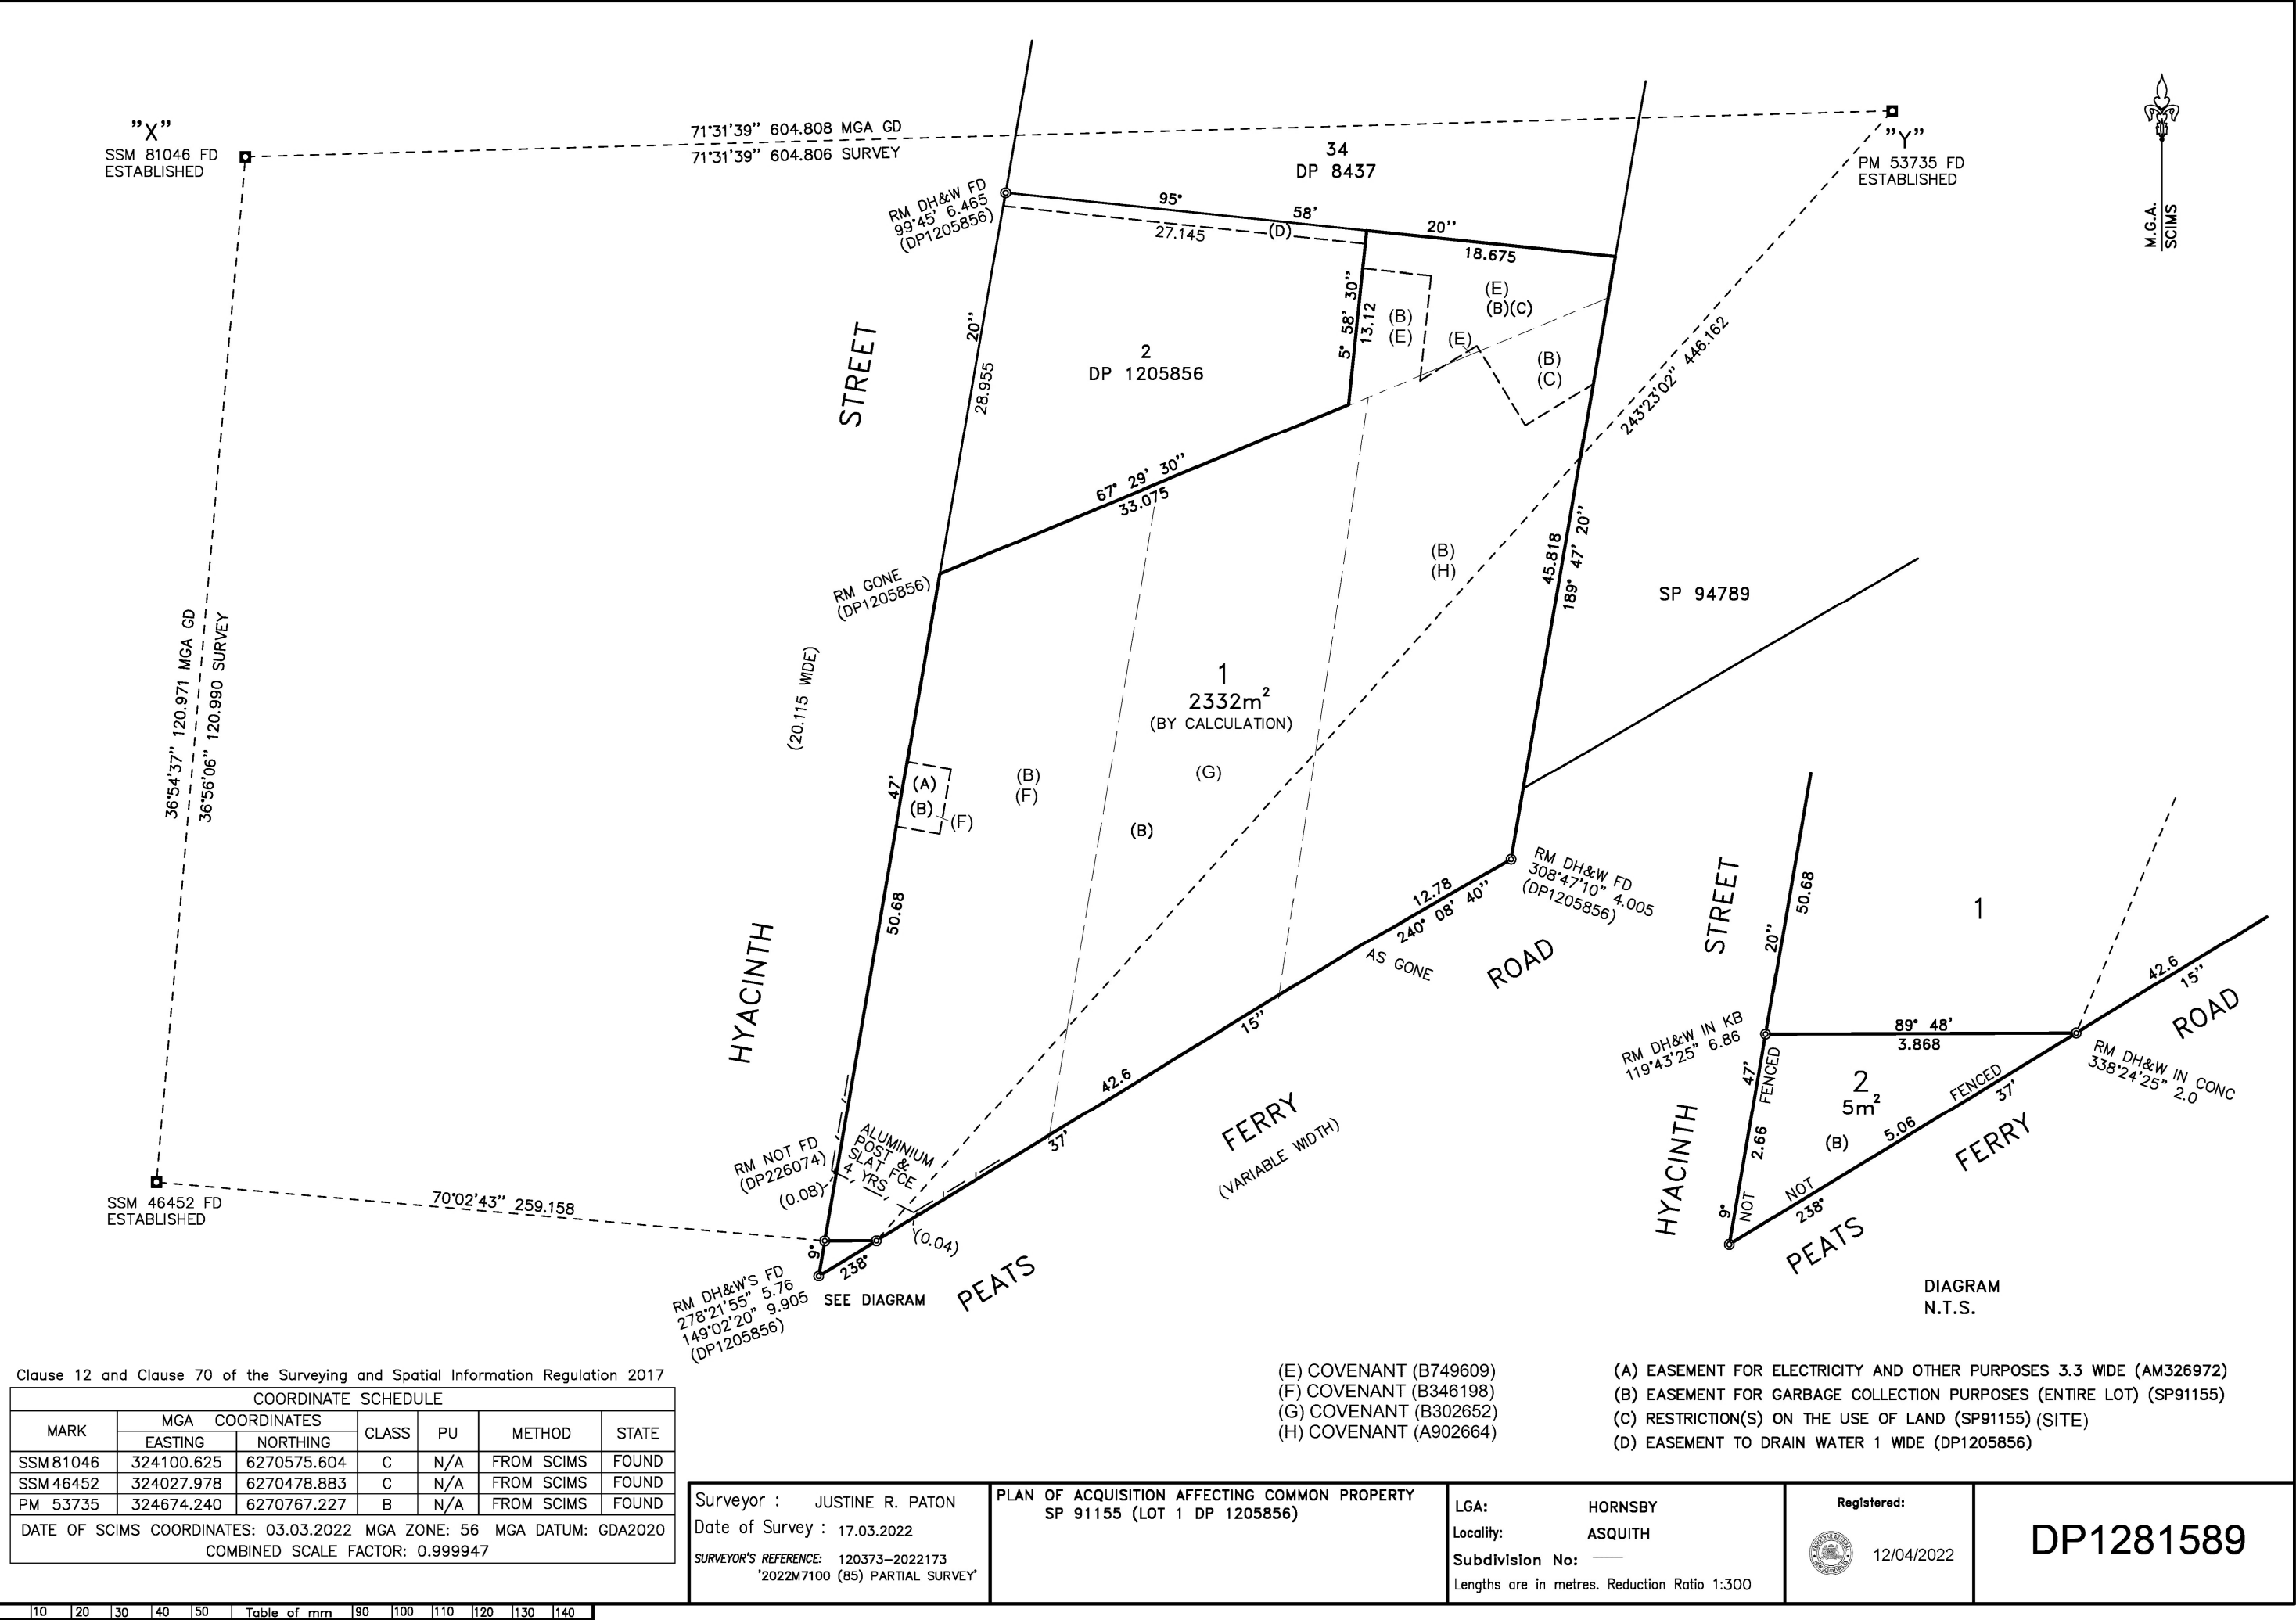

Clause 12 and Clause 70 of the Surveying and Spatial Information Regulation 2017

COORDINATE SCHEDULE						
MARK	MGA COORDINATES		CLASS	PU	METHOD	STATE
	EASTING	NORTHING				
SSM81046	324100.625	6270575.604	C	N/A	FROM SCIMS	FOUND
SSM46452	324027.978	6270478.883	C	N/A	FROM SCIMS	FOUND
PM 53735	324674.240	6270767.227	B	N/A	FROM SCIMS	FOUND

DATE OF SCIMS COORDINATES: 03.03.2022 MGA ZONE: 56 MGA DATUM: GDA2020
COMBINED SCALE FACTOR: 0.999947

Surveyor : JUSTINE R. PATON
Date of Survey : 17.03.2022
SURVEYOR'S REFERENCE: 120373-2022173
'2022M7100 (85) PARTIAL SURVEY'

PLAN OF ACQUISITION AFFECTING COMMON PROPERTY
SP 91155 (LOT 1 DP 1205856)

LGA: HORNSBY
Locality: ASQUITH
Subdivision No: _____
Lengths are in metres. Reduction Ratio 1:300

Registered:
12/04/2022

DP1281589